


CROSS SECTIONS
SCALE 1 IN. = 5 FT


EASTMAN AVENUE

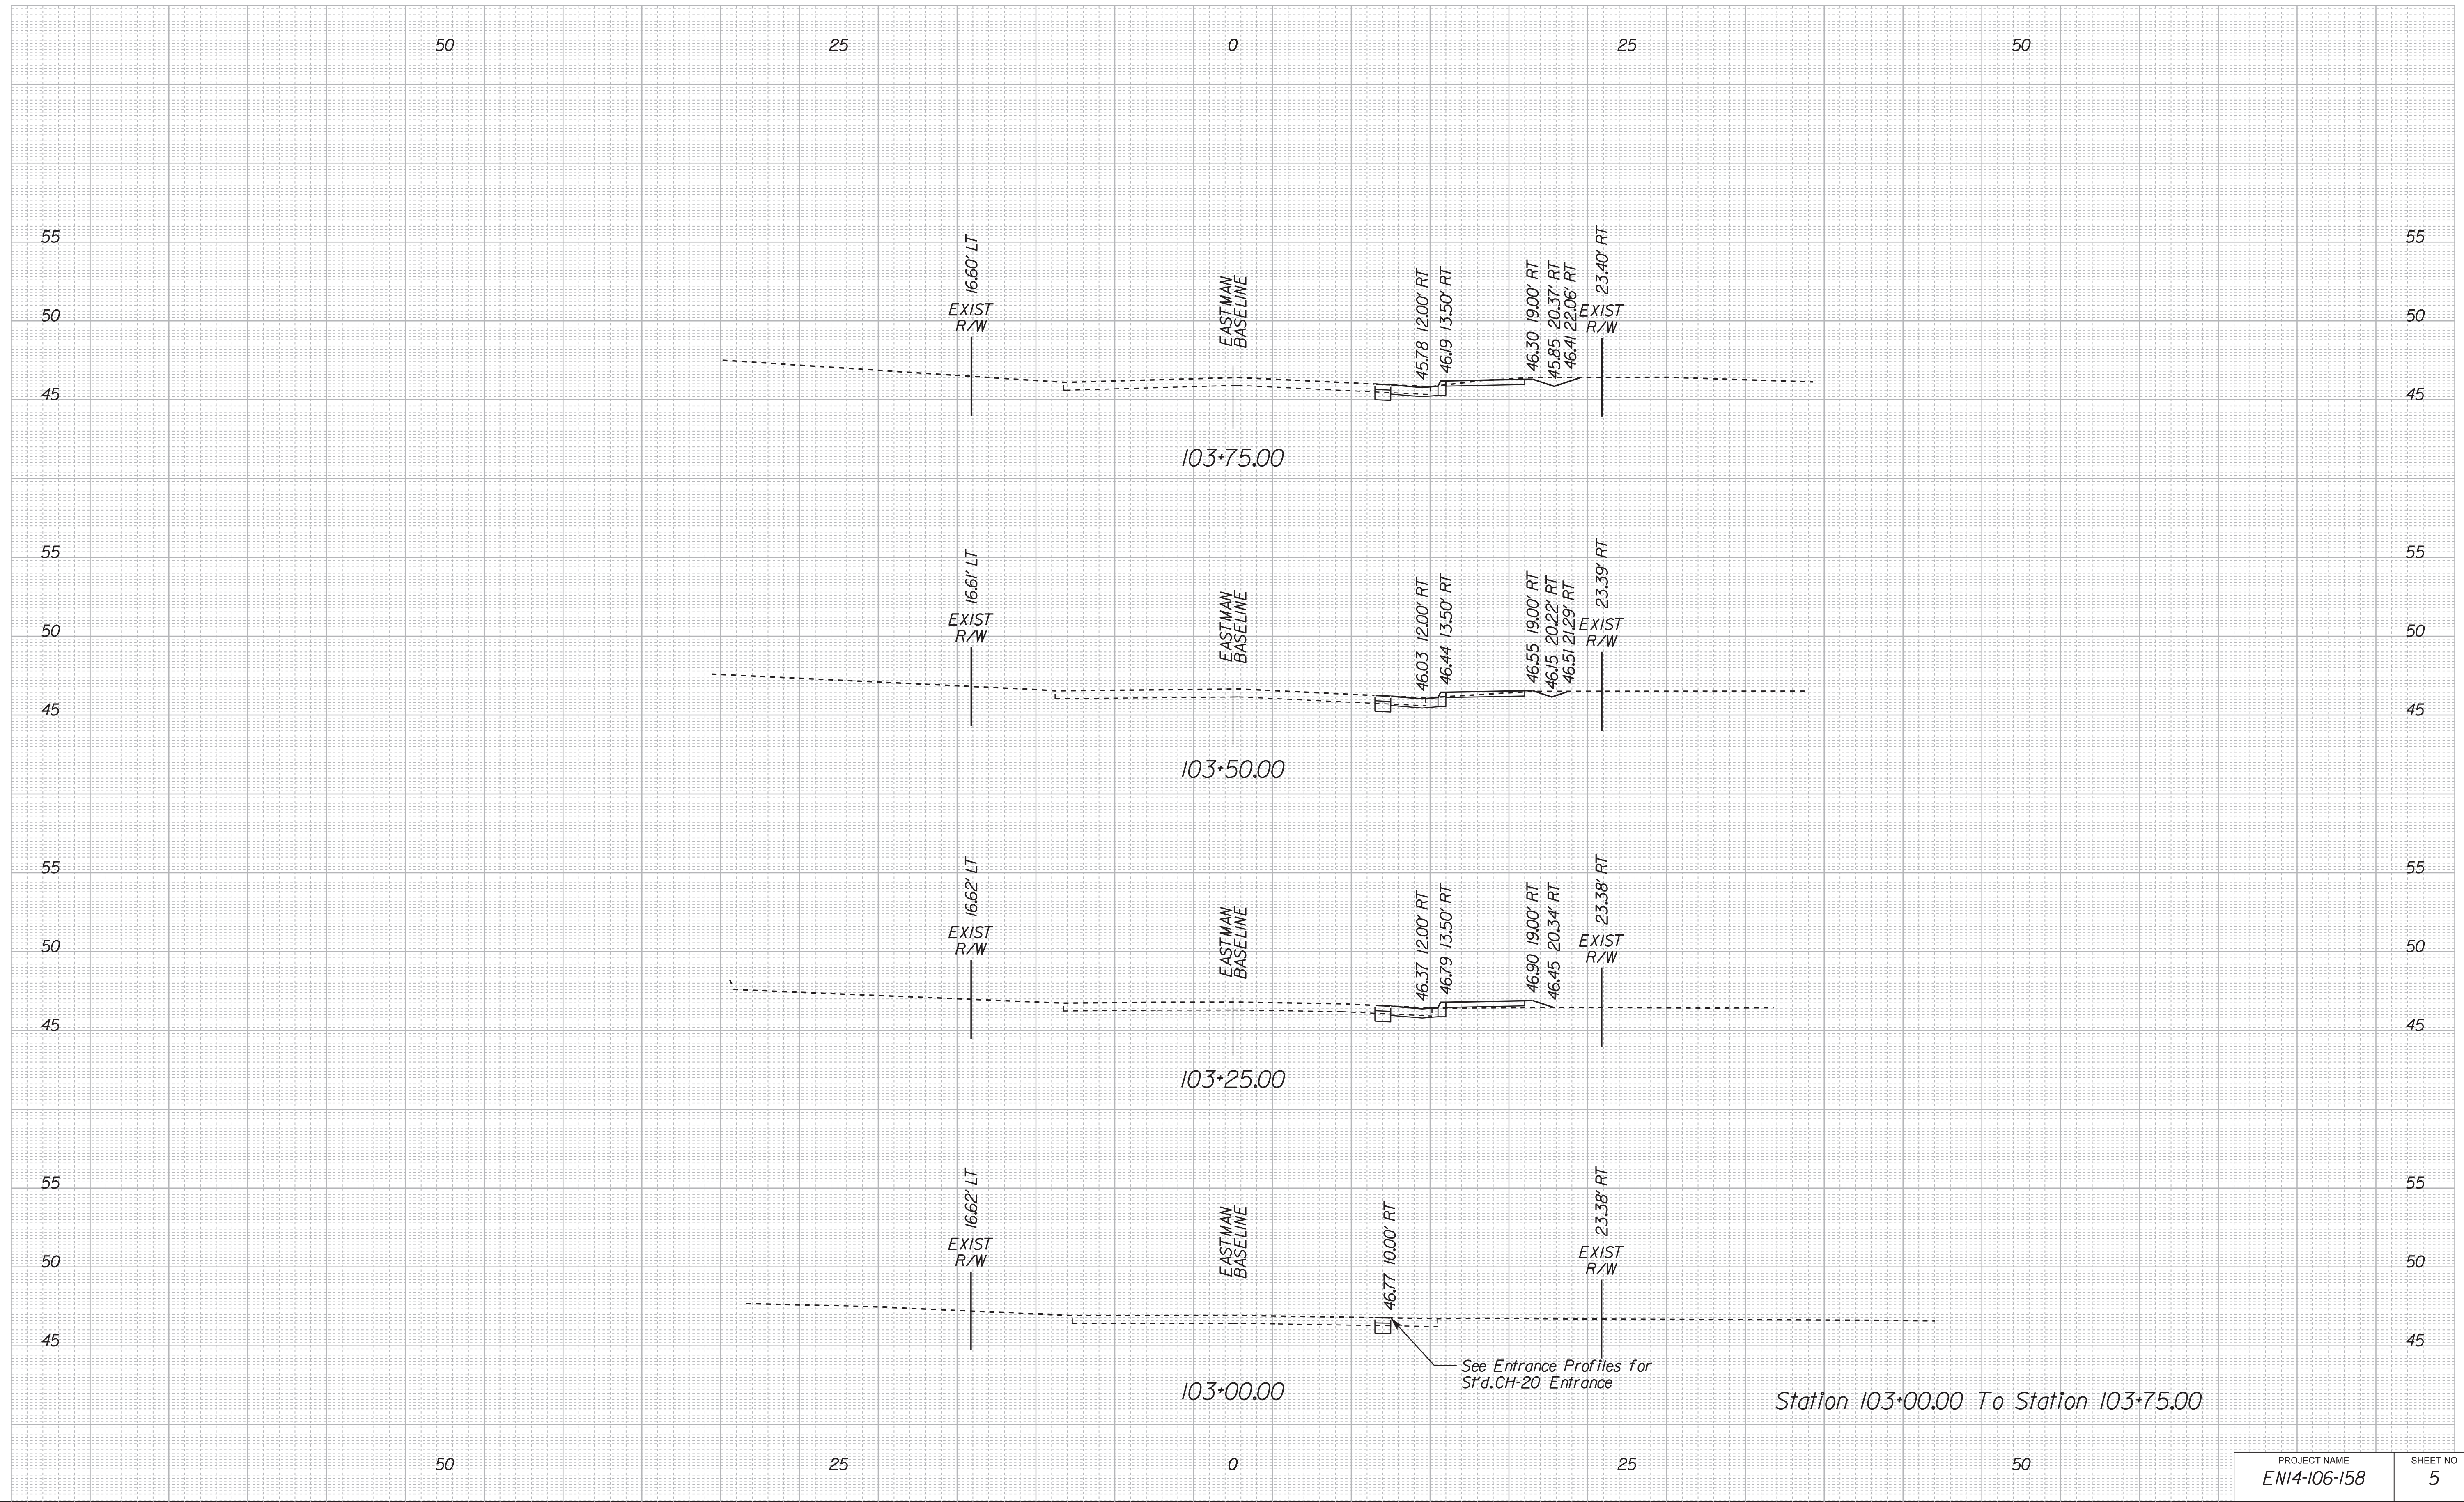

2/13/2023
I:\Projects\1500761\100-North_Elementary_SRT\SCAD\06\06\Sheets\060518_x.rdp

CROSS SECTIONS
SCALE 1 IN. = 5 FT


EASTMAN AVENUE

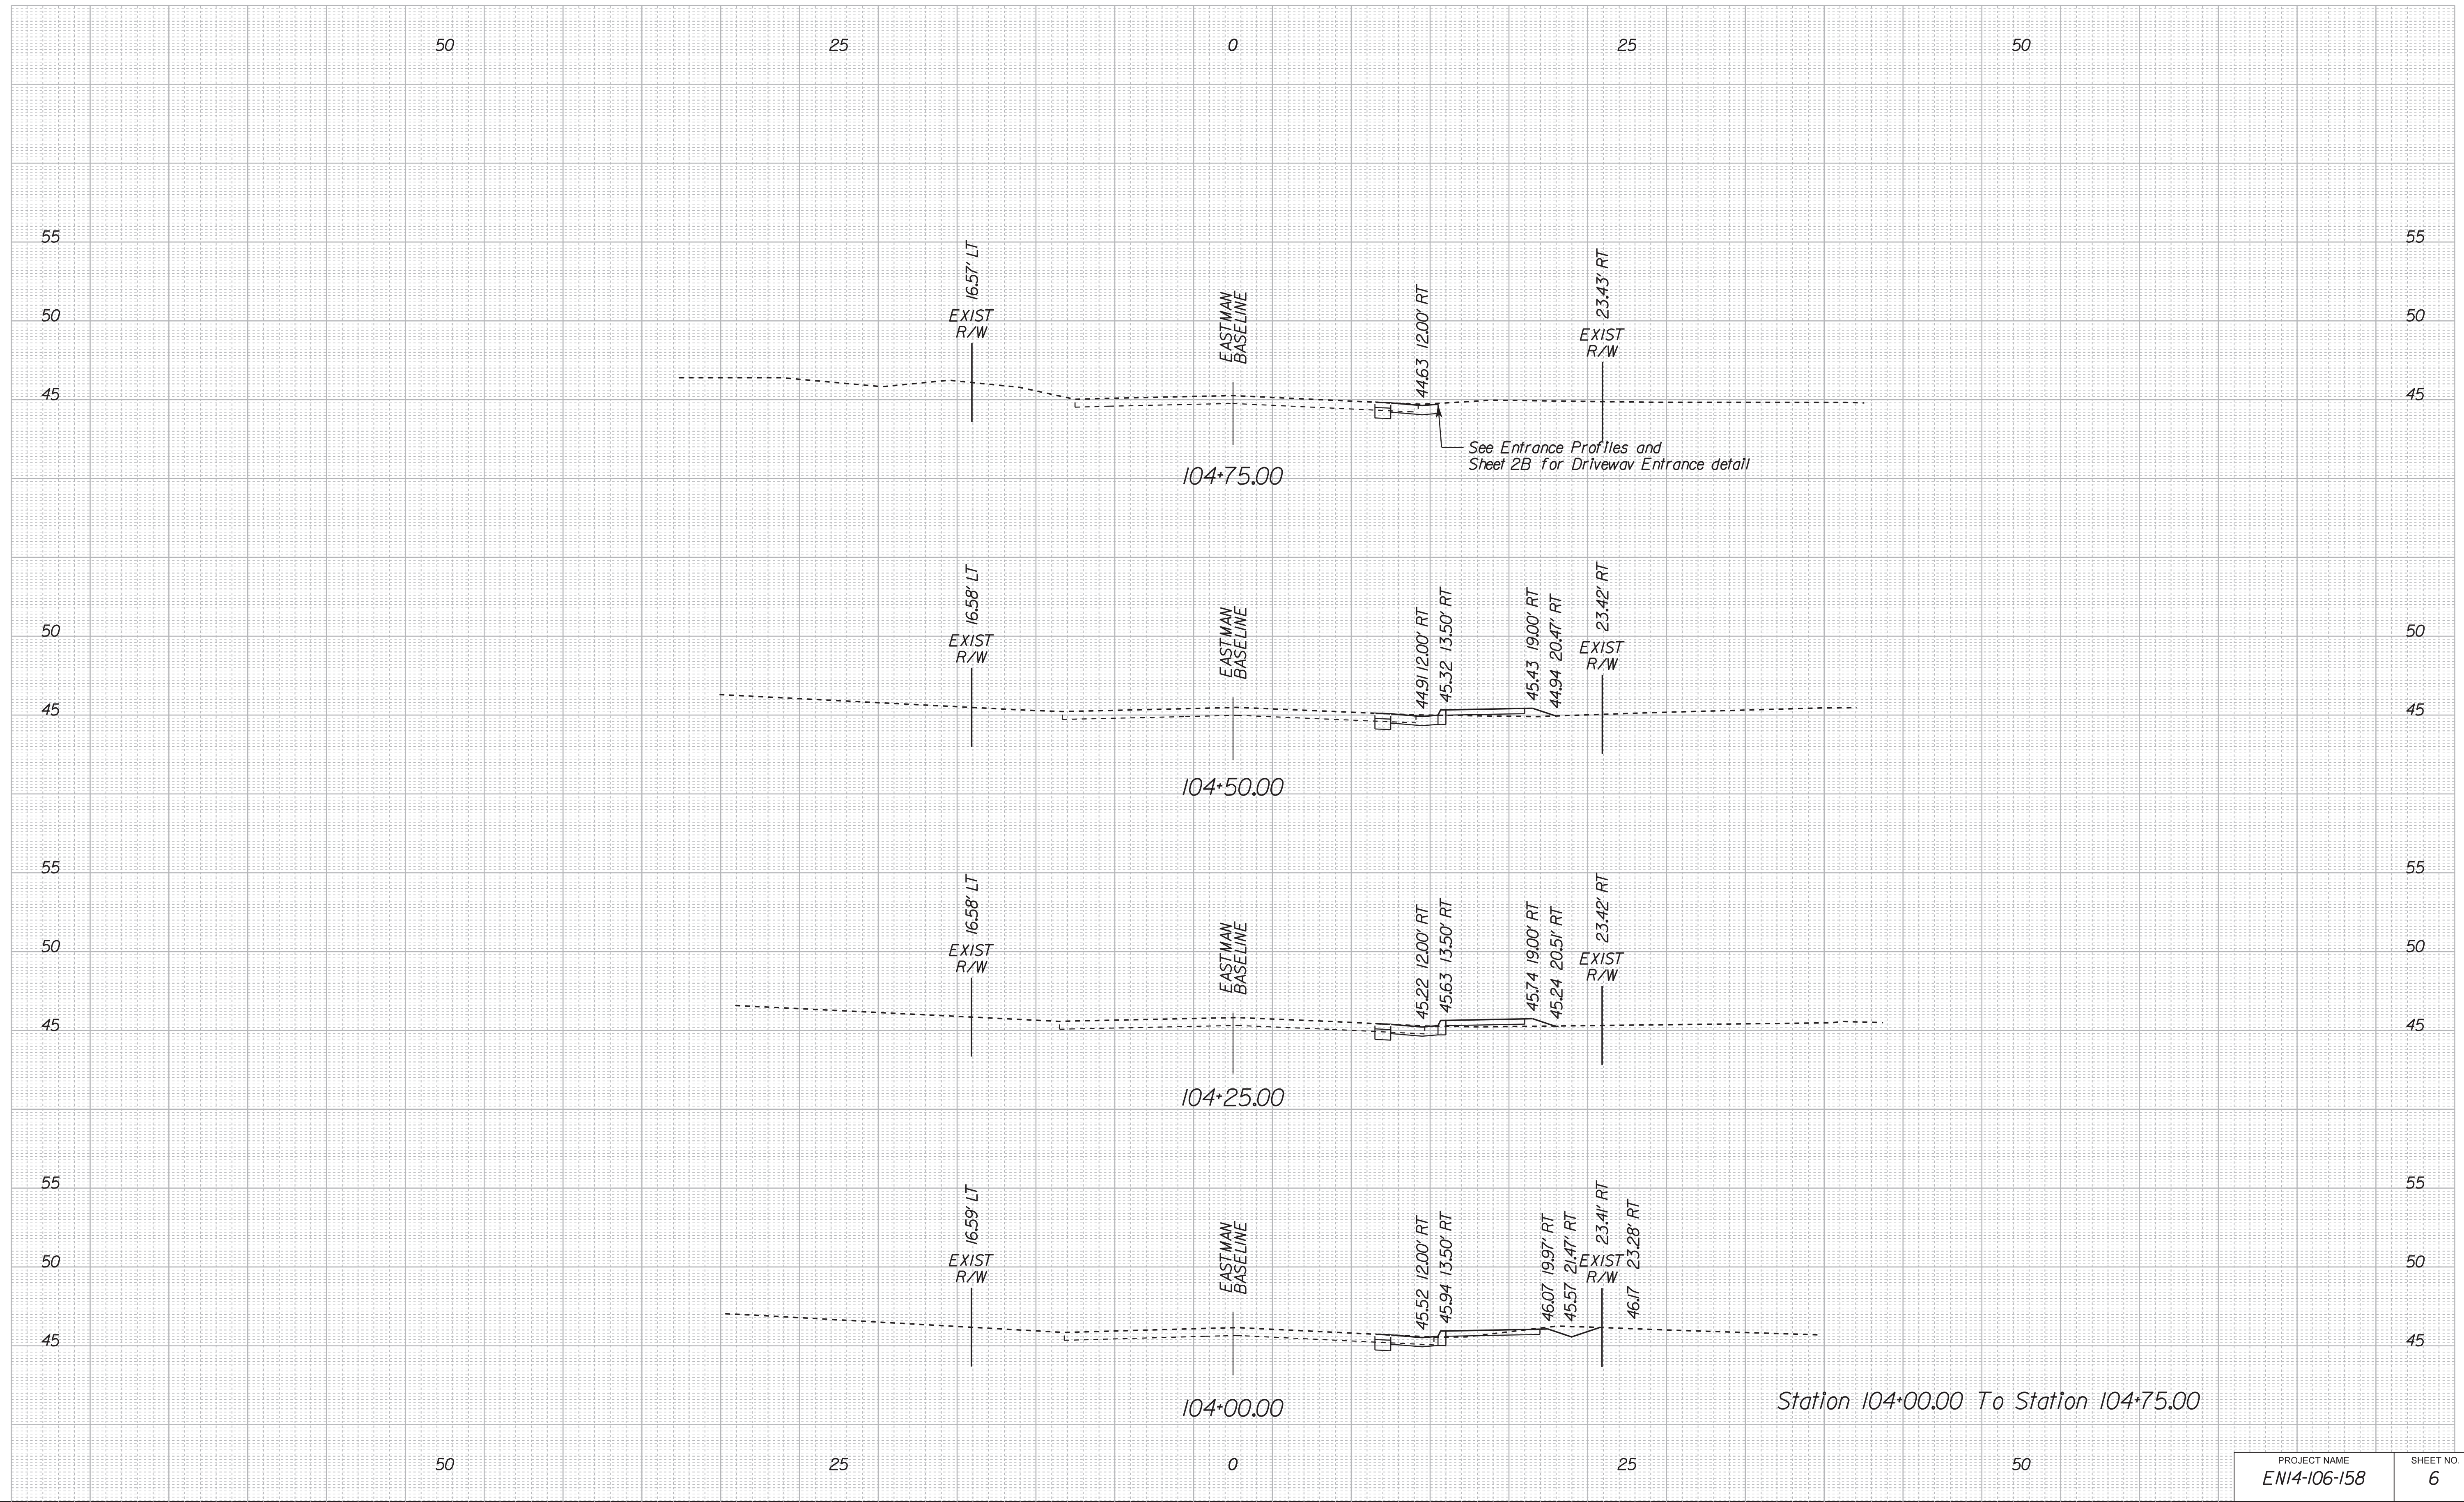

2/13/2023
I:\Projects\1500761\100-North_Elementary_SRT\SCAD\06\06\Sheets\060618_x.rdp

CROSS SECTIONS
SCALE 1 IN. = 5 FT


EASTMAN AVENUE

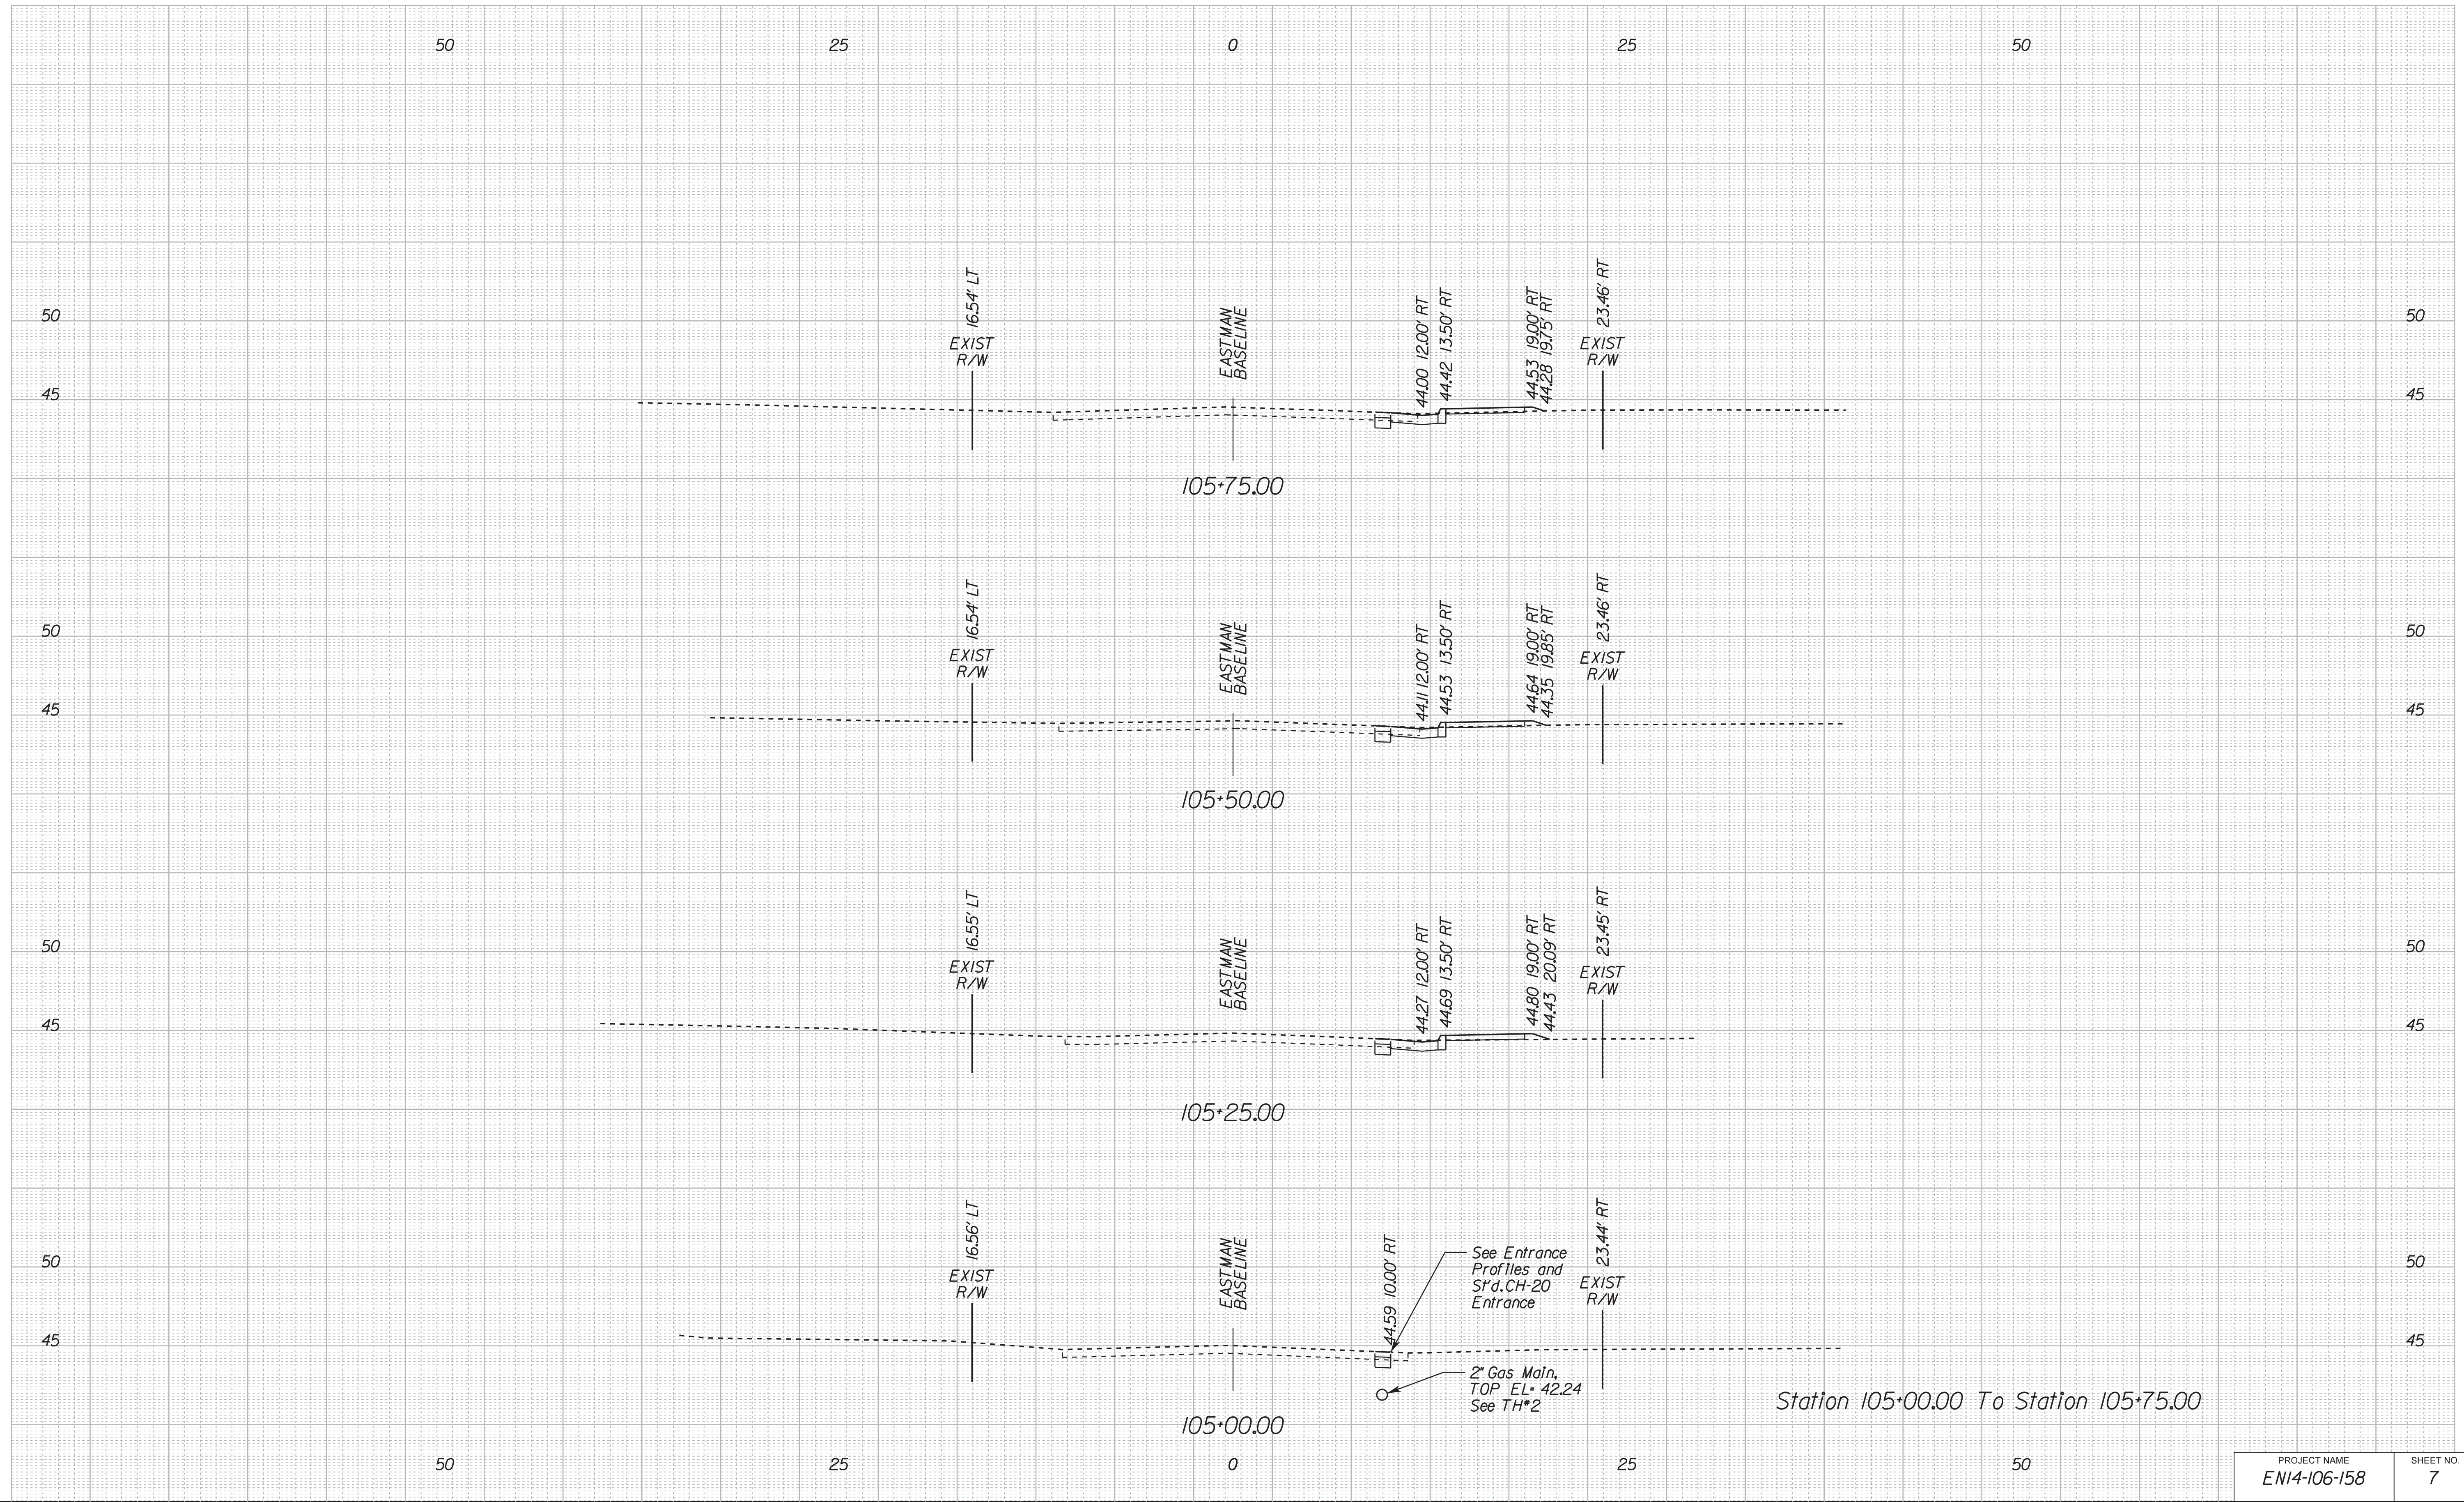

2/23/2023
I:\Projects\1500761\100-North_Elementary_SRT\SCAD\06\06\Sheets\060618_x.rdp

CROSS SECTIONS
SCALE 1 IN. = 5 FT

EASTMAN AVENUE

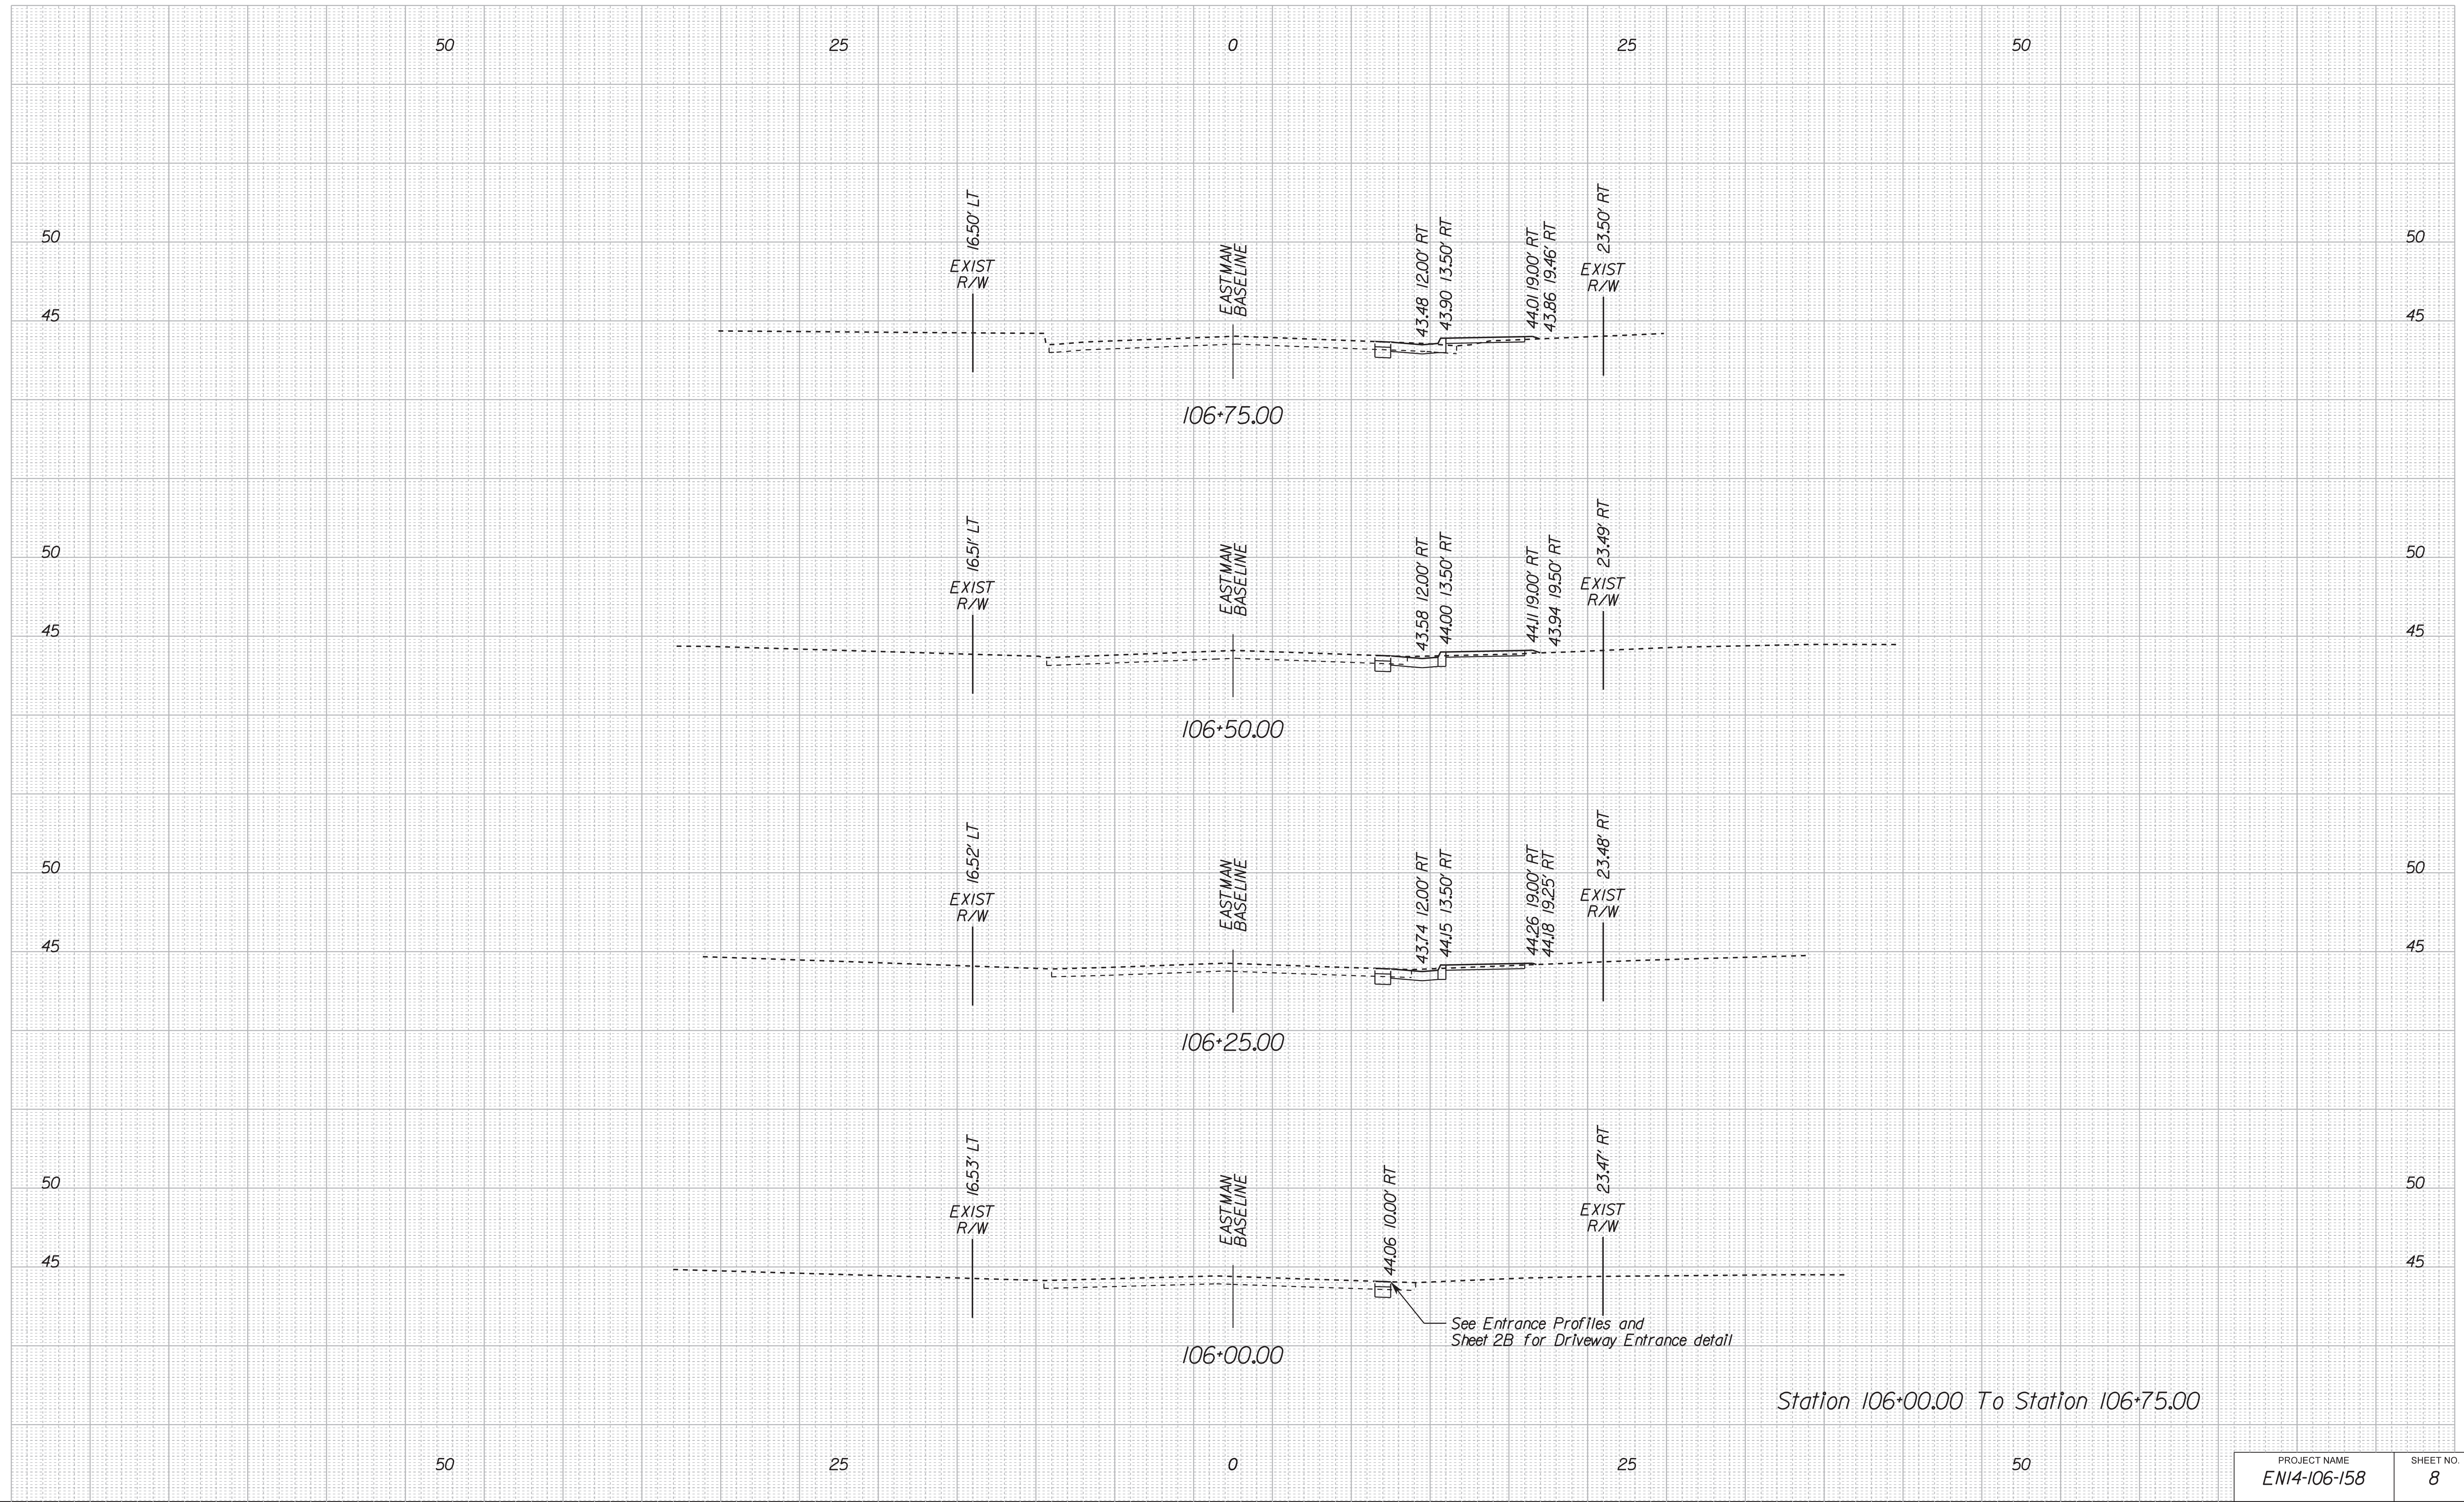


Station 106+00.00 To Station 106+75.00

2/13/2023
I:\Projects\1500761\100-North_Elementary_SRT\SCAD\06\06\Sheets\060818_x.rdp

PROJECT NAME	SHEET NO.
EN14-106-158	8

CROSS SECTIONS
SCALE 1 IN. = 5 FT


EASTMAN AVENUE

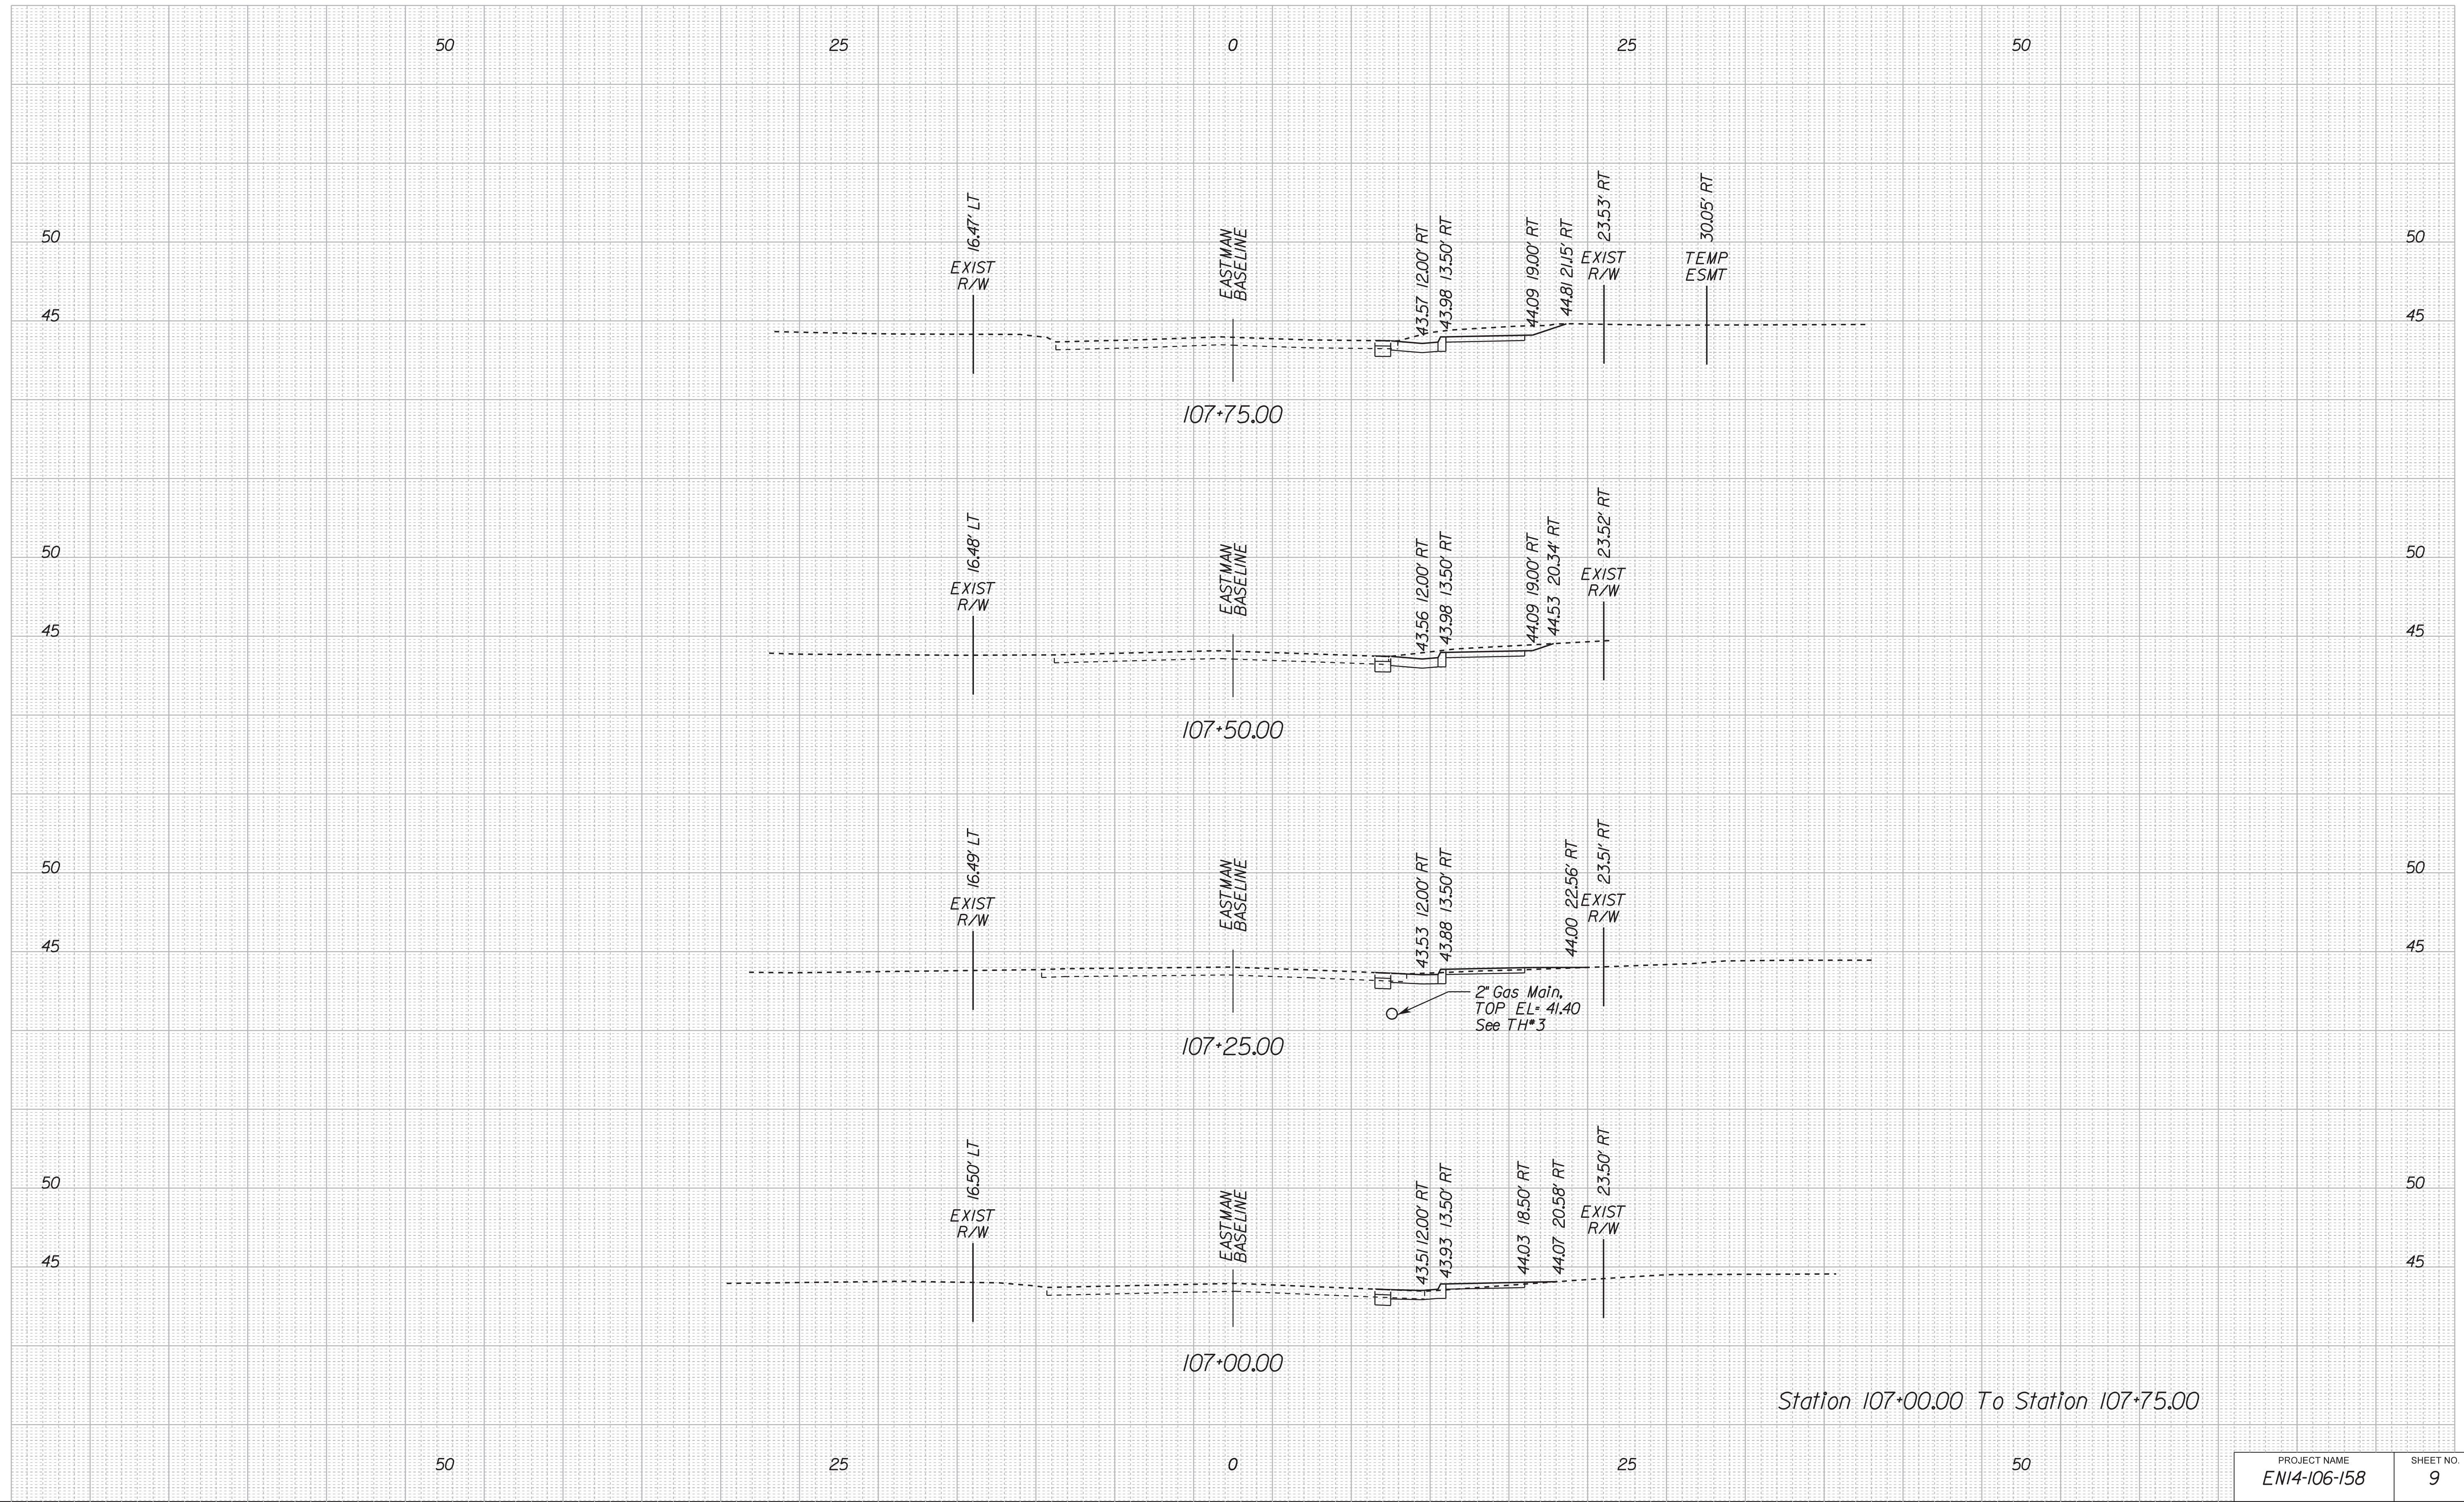

2/23/2023
I:\Projects\1500761\100-North_Elementary_SRT\SCAD\06\06\Sheets\060818_x.rdp

CROSS SECTIONS
SCALE 1 IN. = 5 FT

EASTMAN AVENUE

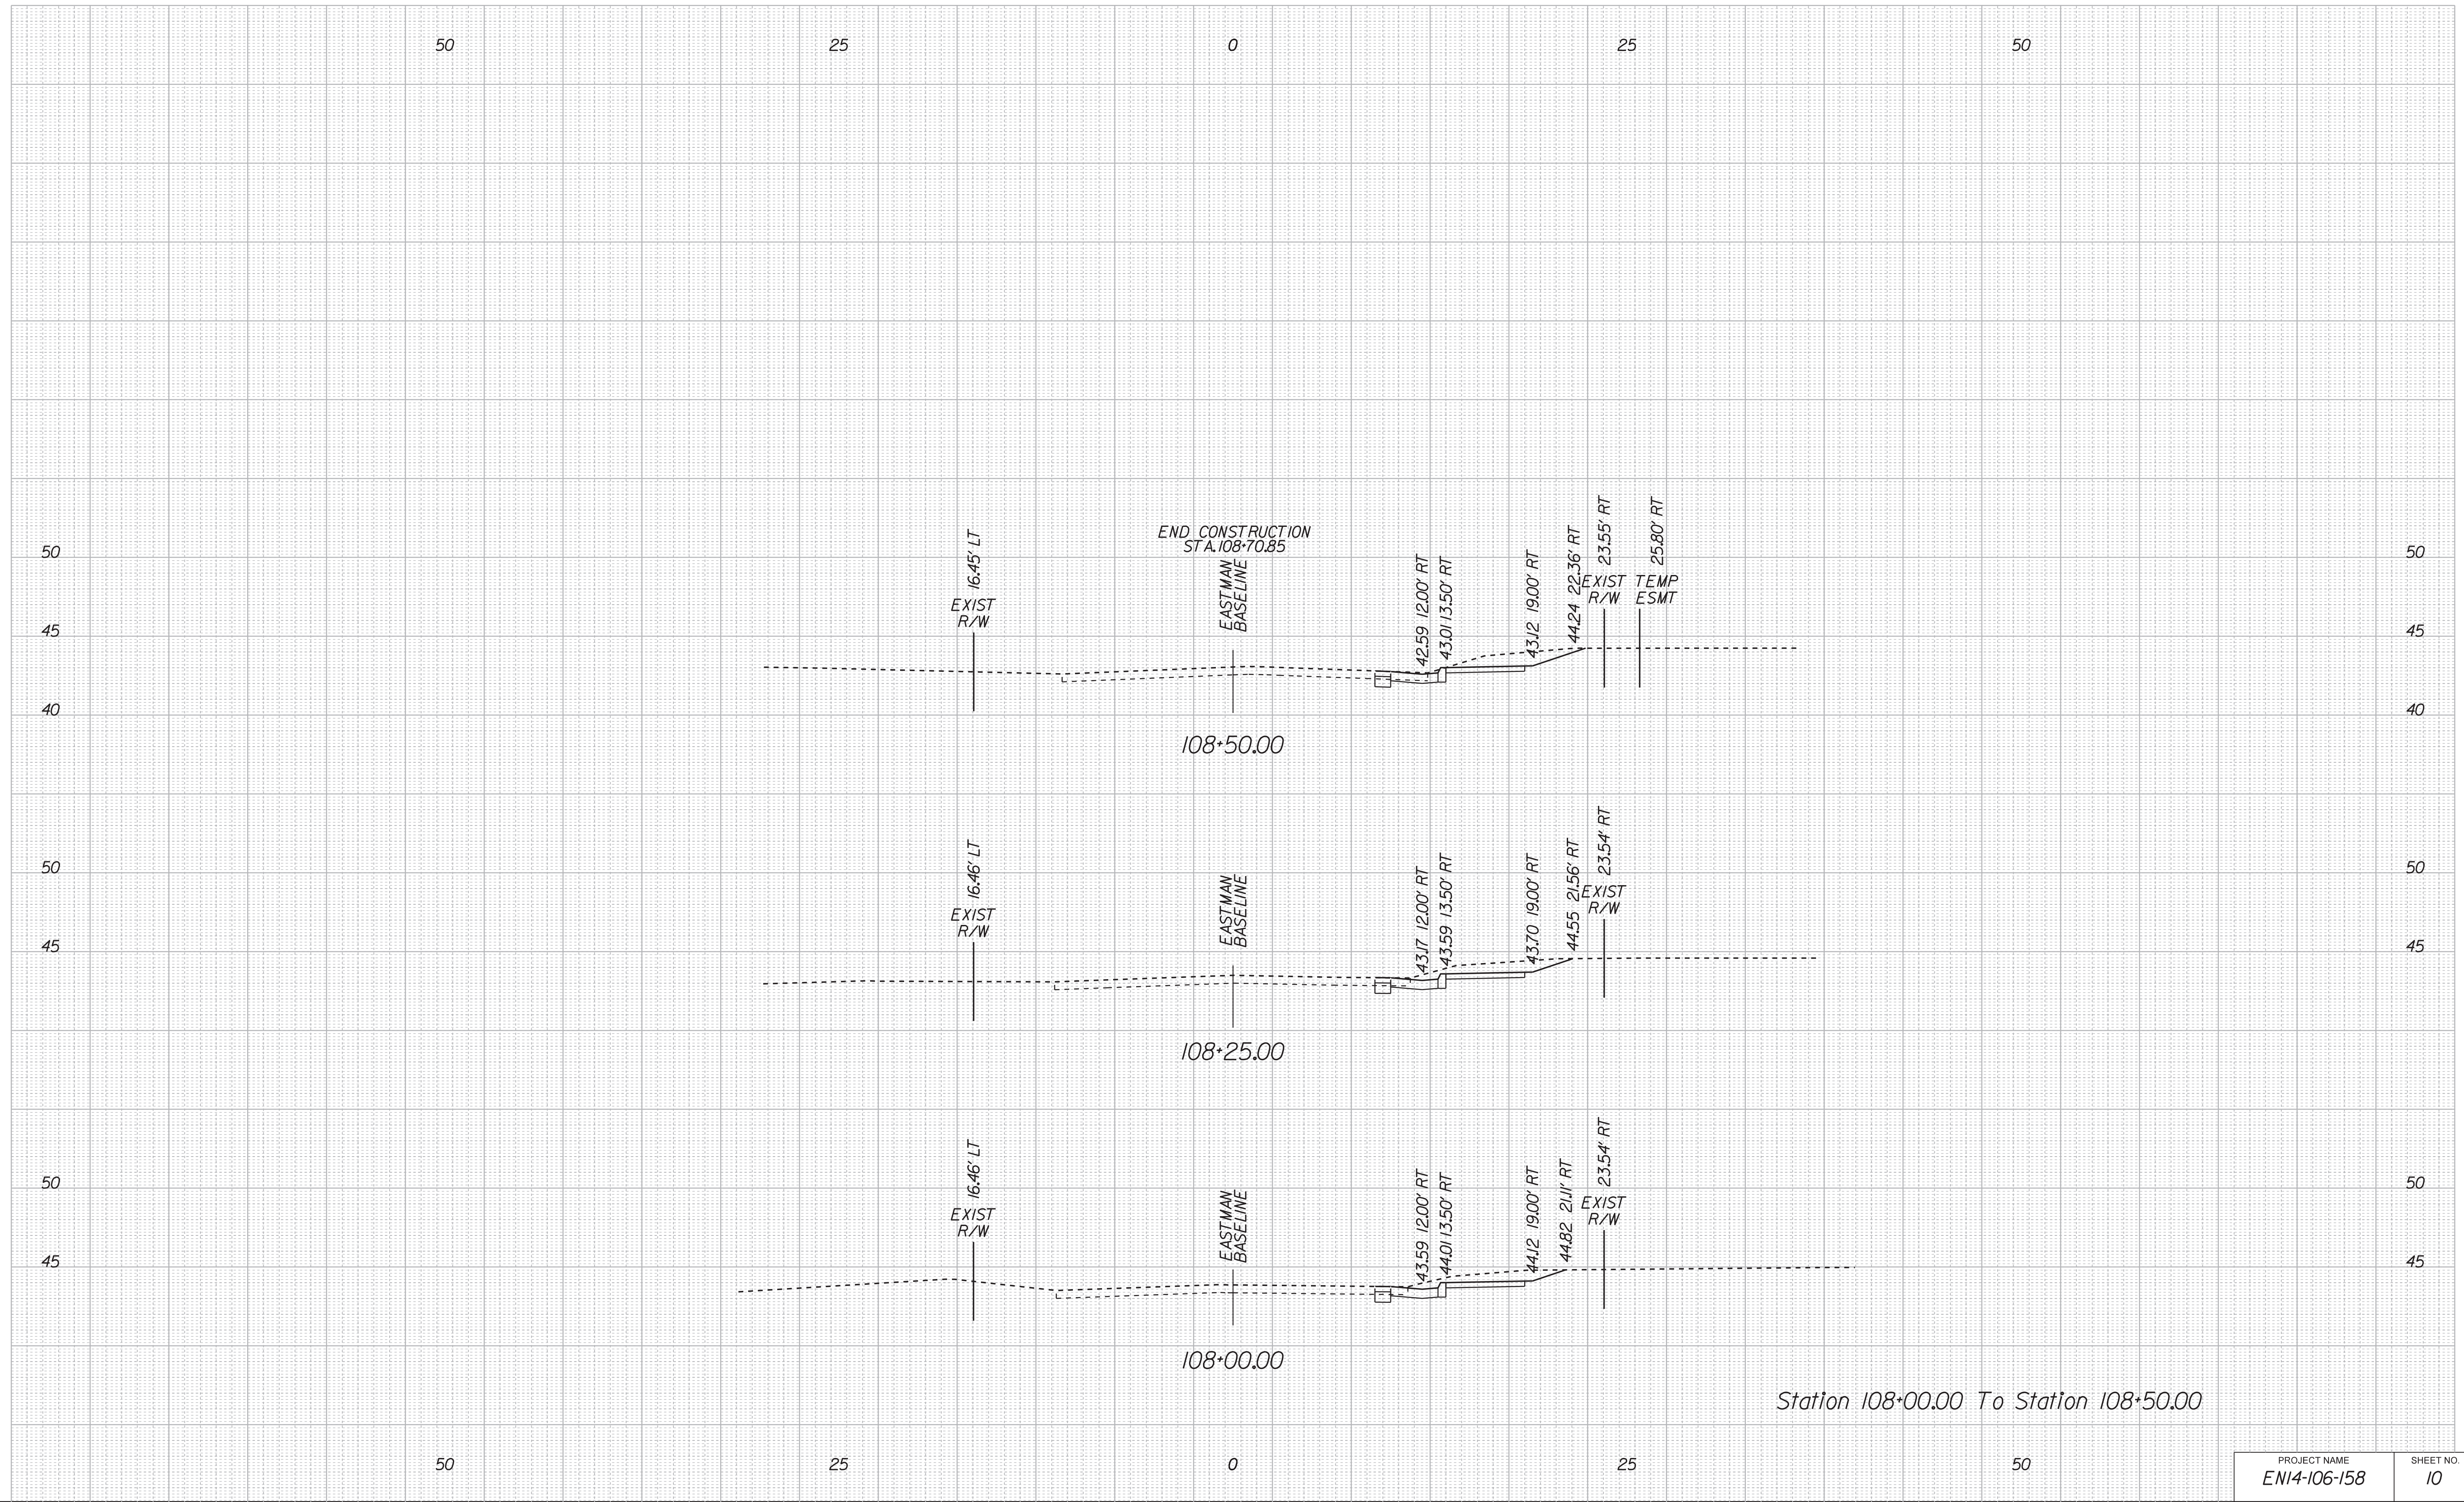


2/13/2023
I:\Projects\1500761\100-North_Elementary_SRT\SCAD\06165\Sheets\06165_10.dgn

PROJECT NAME EN14-106-158	SHEET NO. 10
------------------------------	-----------------

CROSS SECTIONS
SCALE 1 IN. = 5 FT

HILLCREST AVENUE

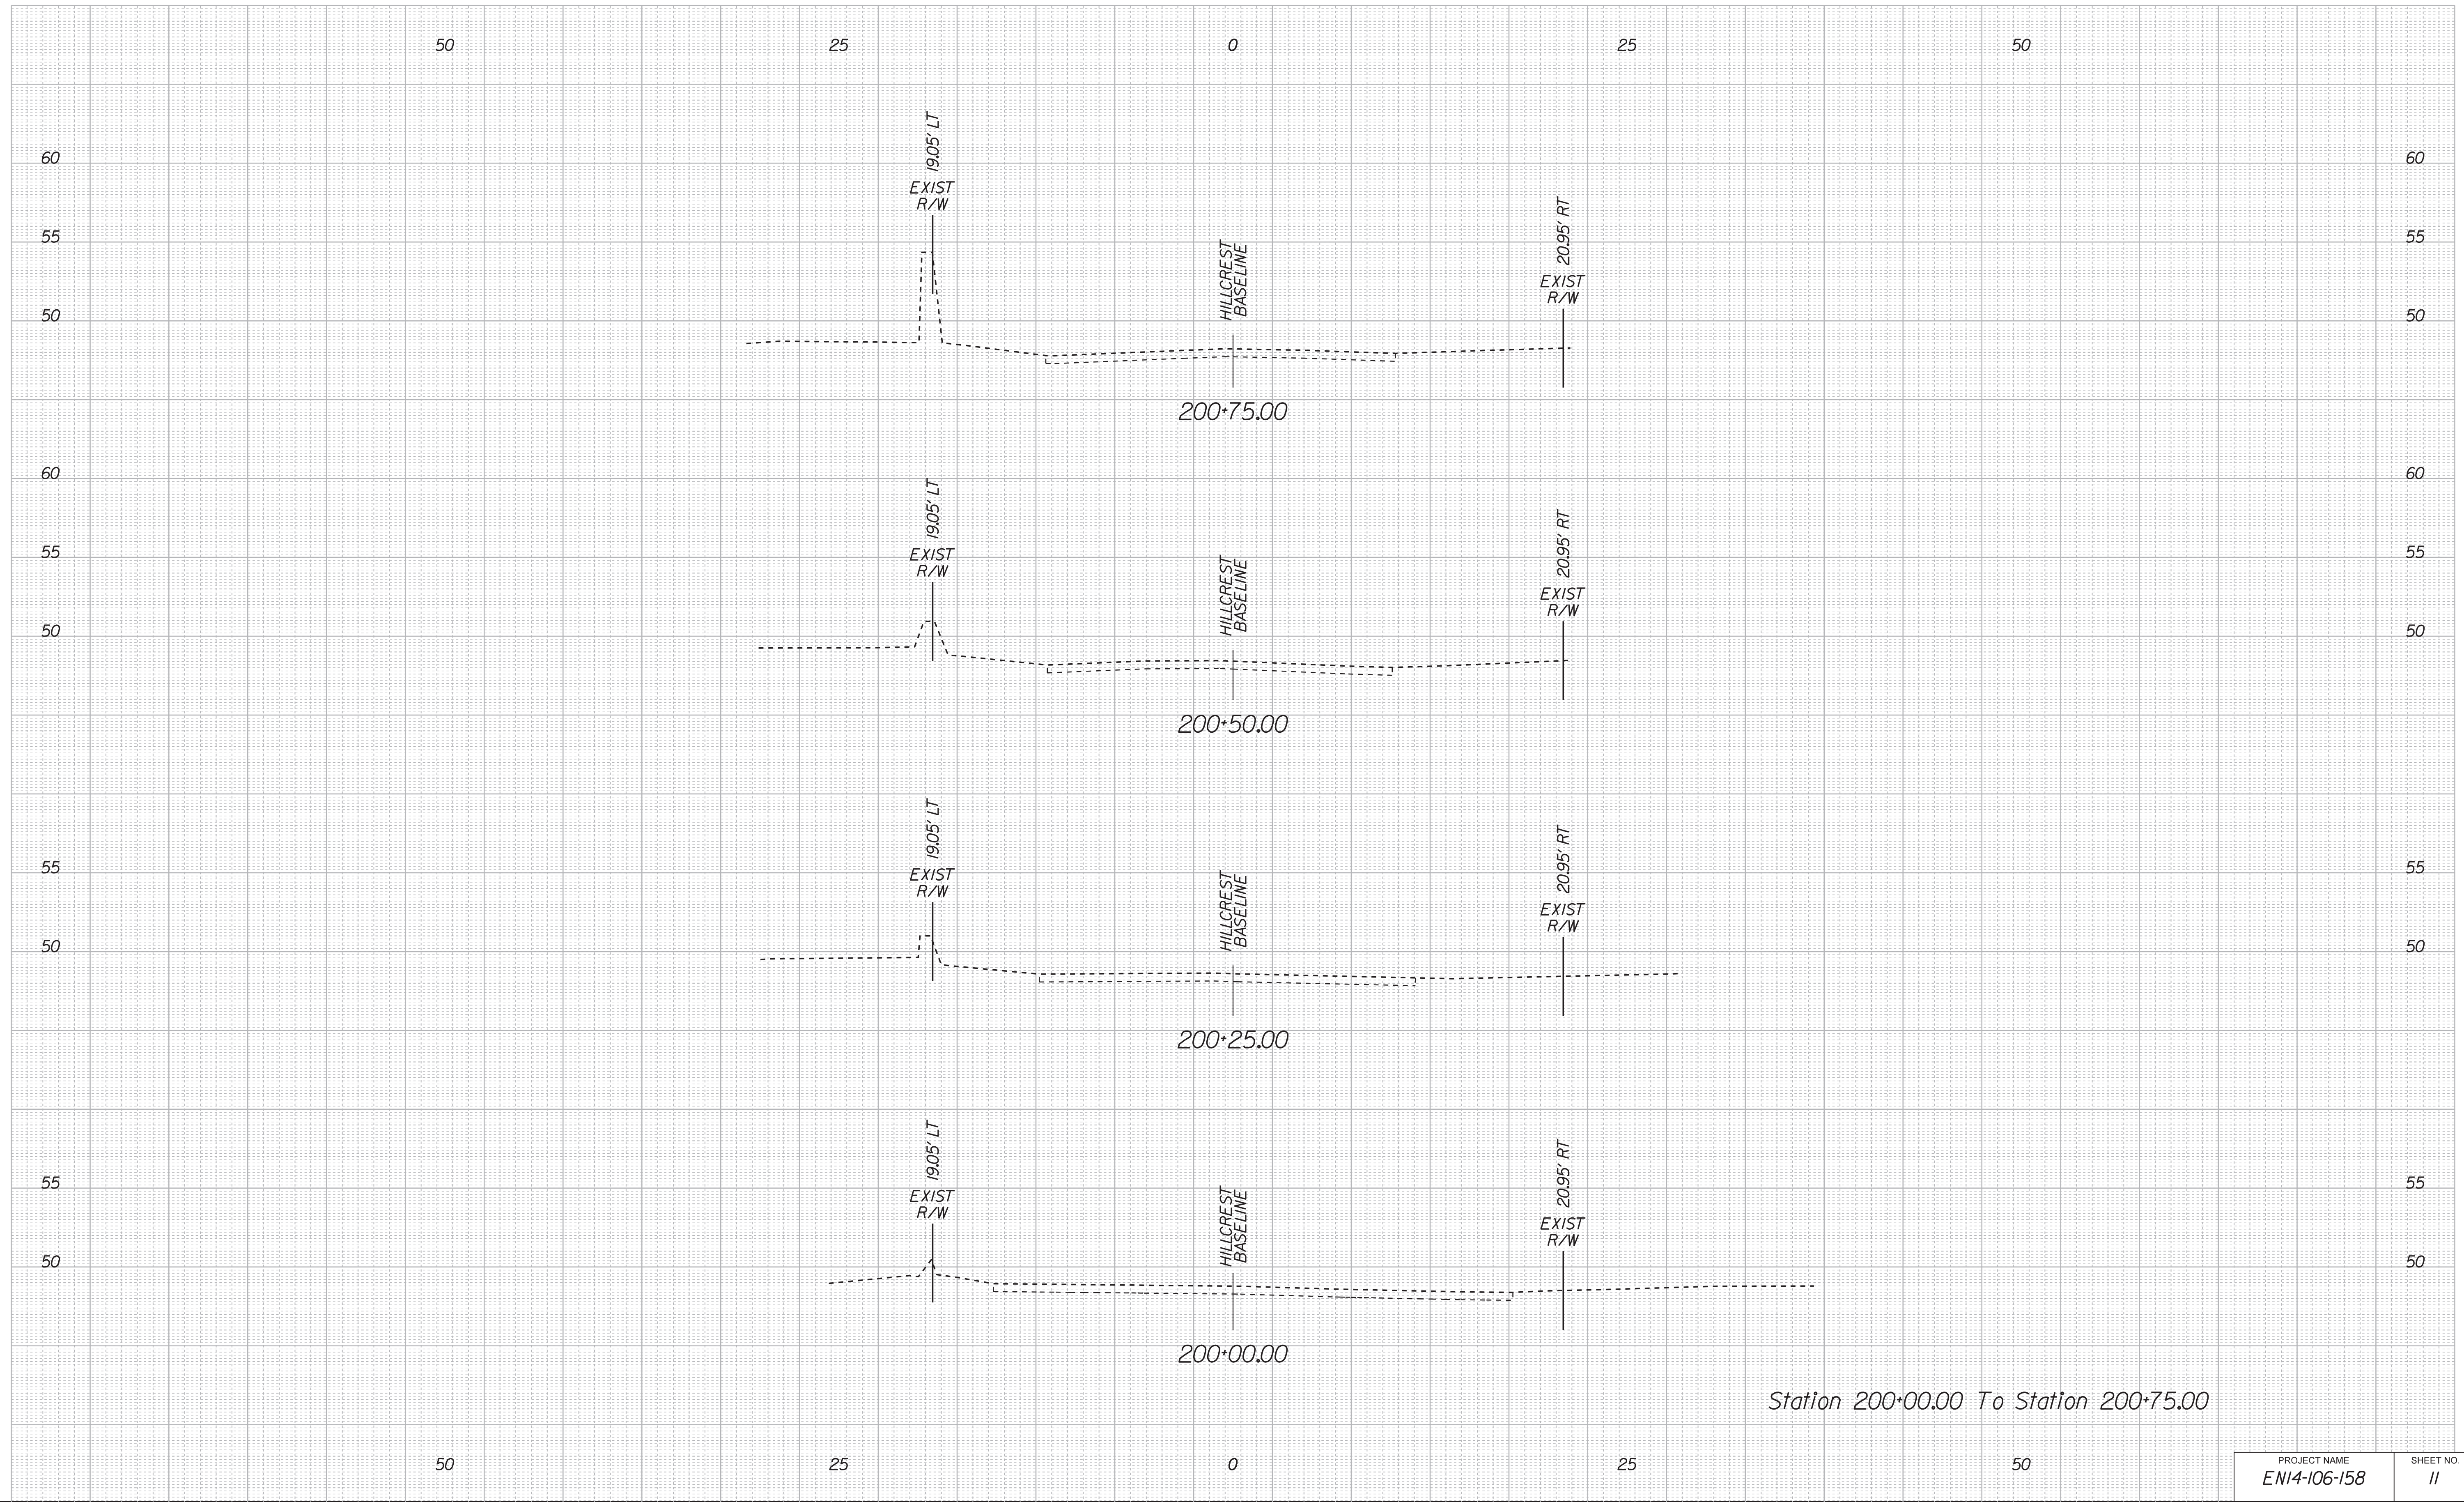


Station 200+00.00 To Station 200+75.00

2/13/2023
I:\Projects\2500761\00-North_Elementary_SRT\CAD\06\06\Sheets\060818.dwg

PROJECT NAME EN14-106-158	SHEET NO. 11
------------------------------	-----------------

CROSS SECTIONS
SCALE 1 IN. = 5 FT


HILLCREST AVENUE

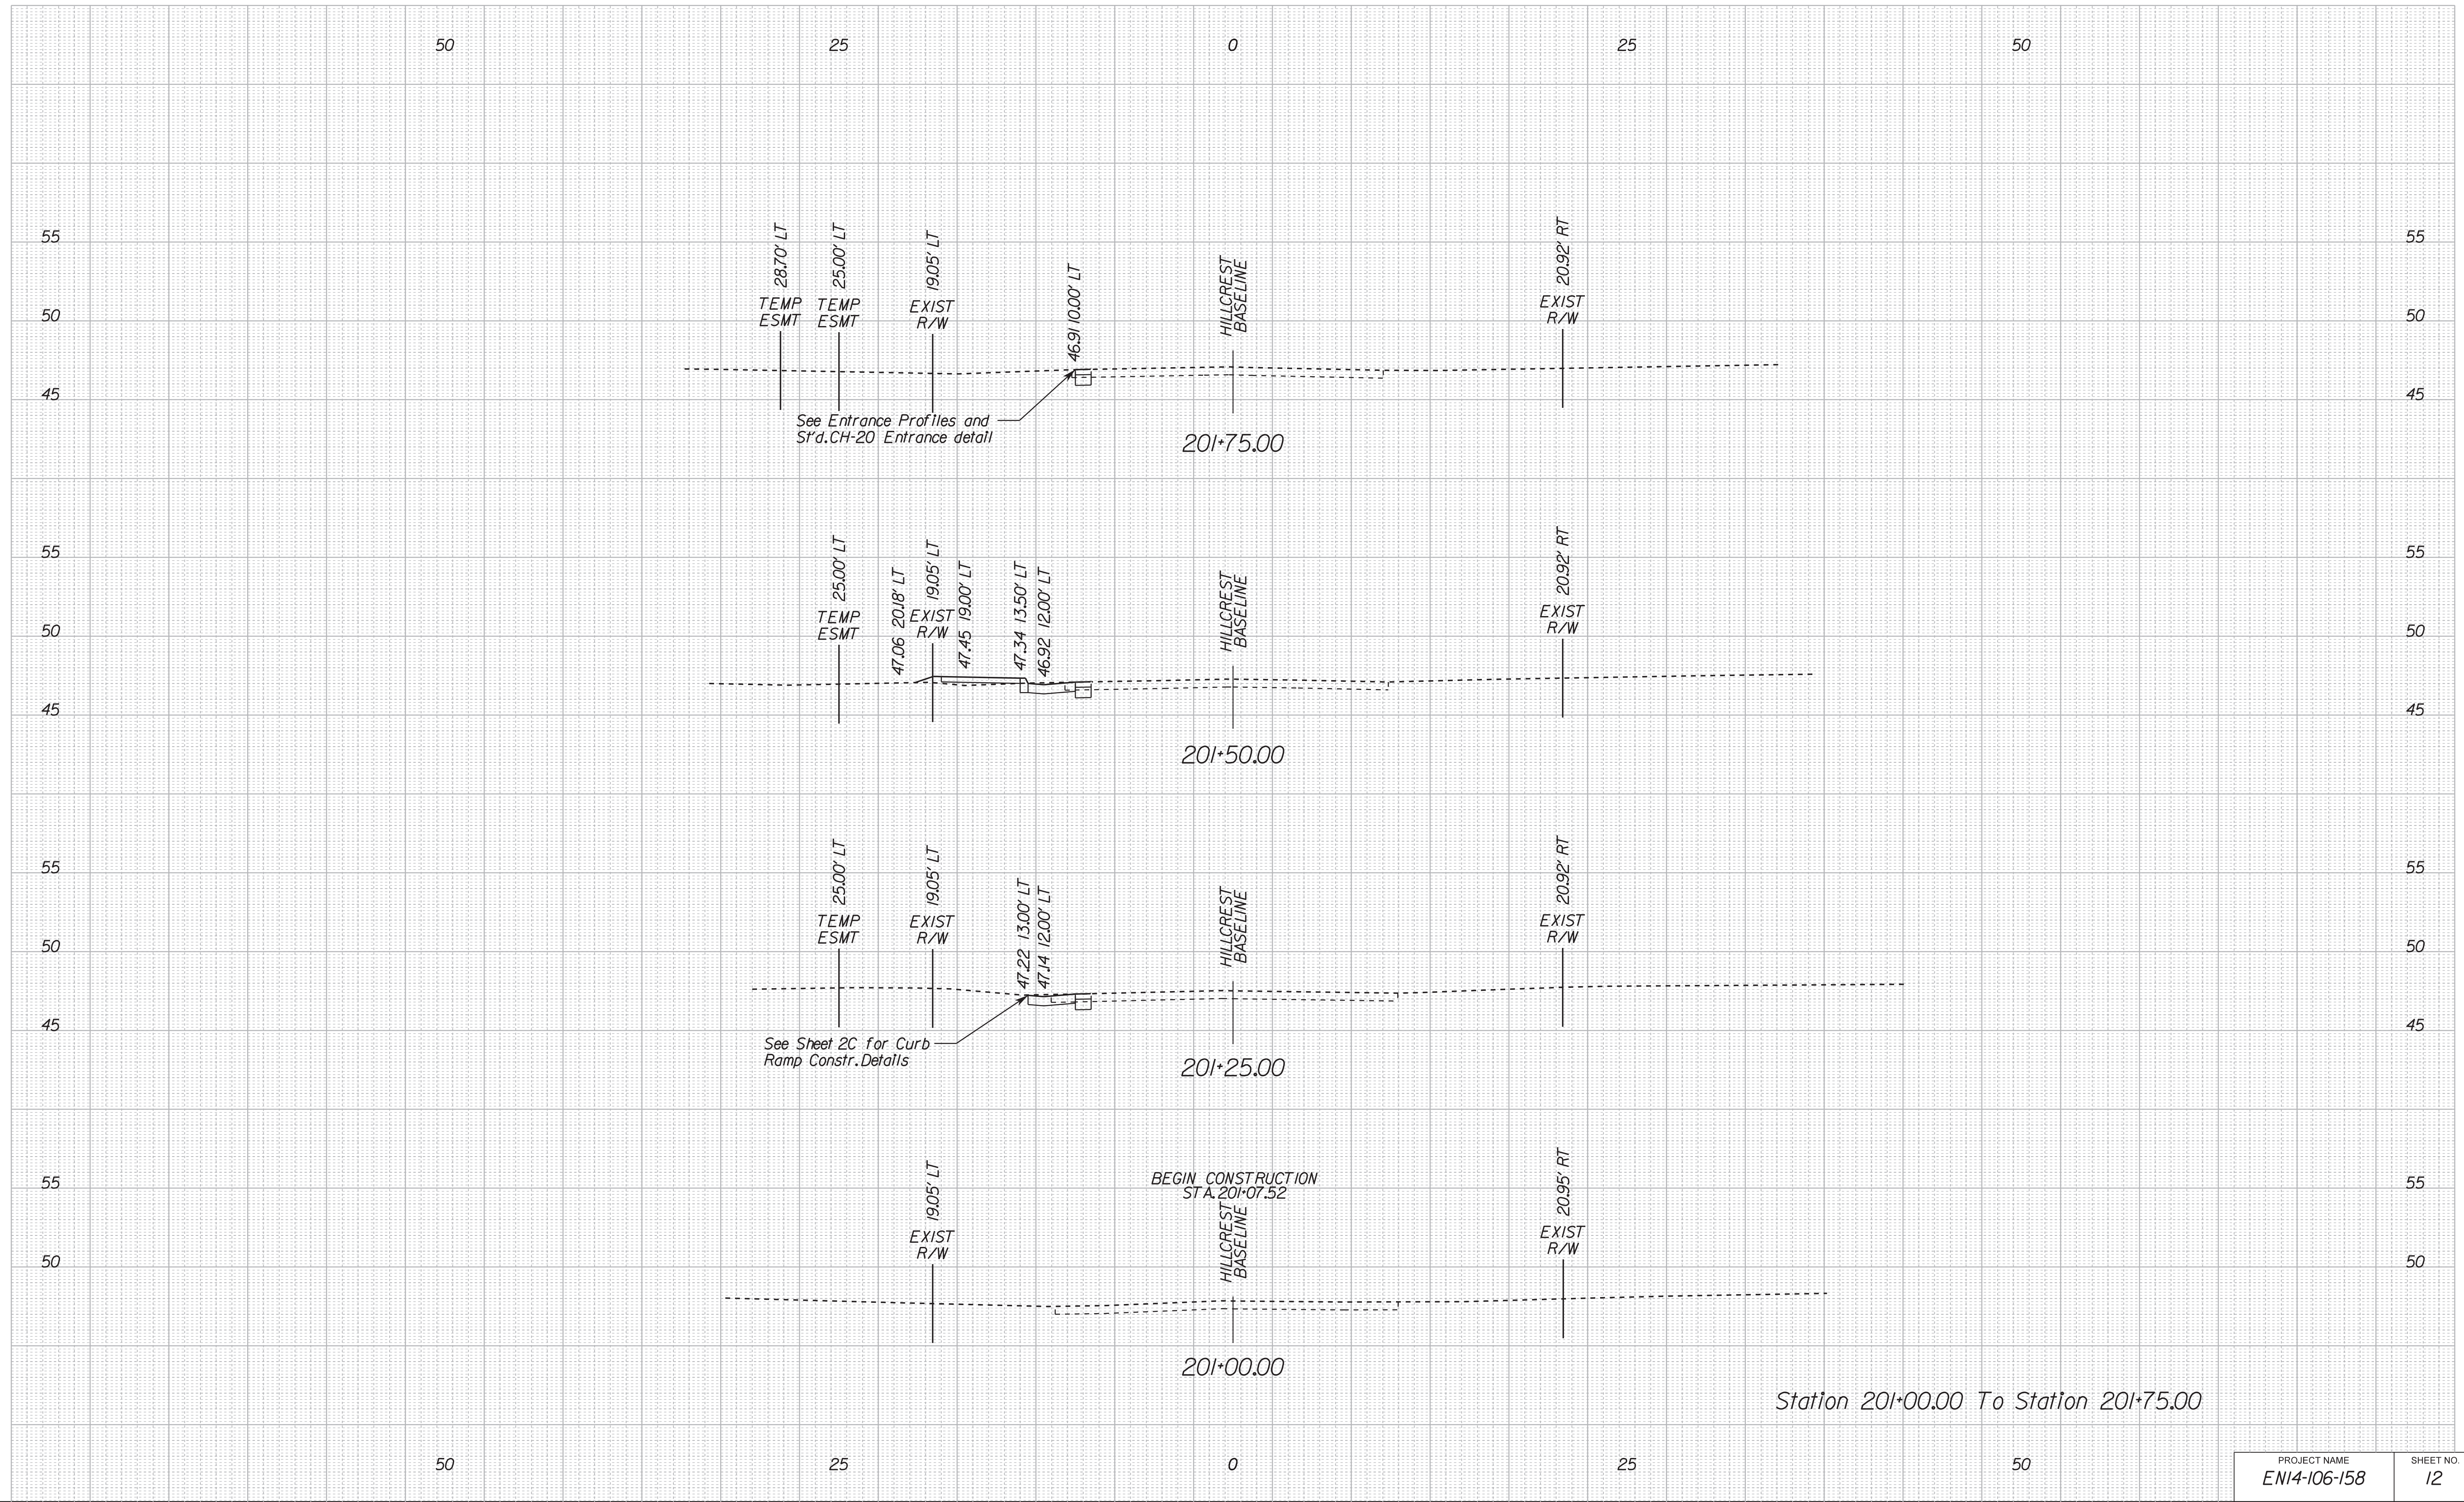

2/13/2023 I:\Projects\500761\00-North_Elementary_SRT\CAD\06\06\Sheets\060818.dwg

CROSS SECTIONS
SCALE 1 IN. = 5 FT

HILLCREST AVENUE

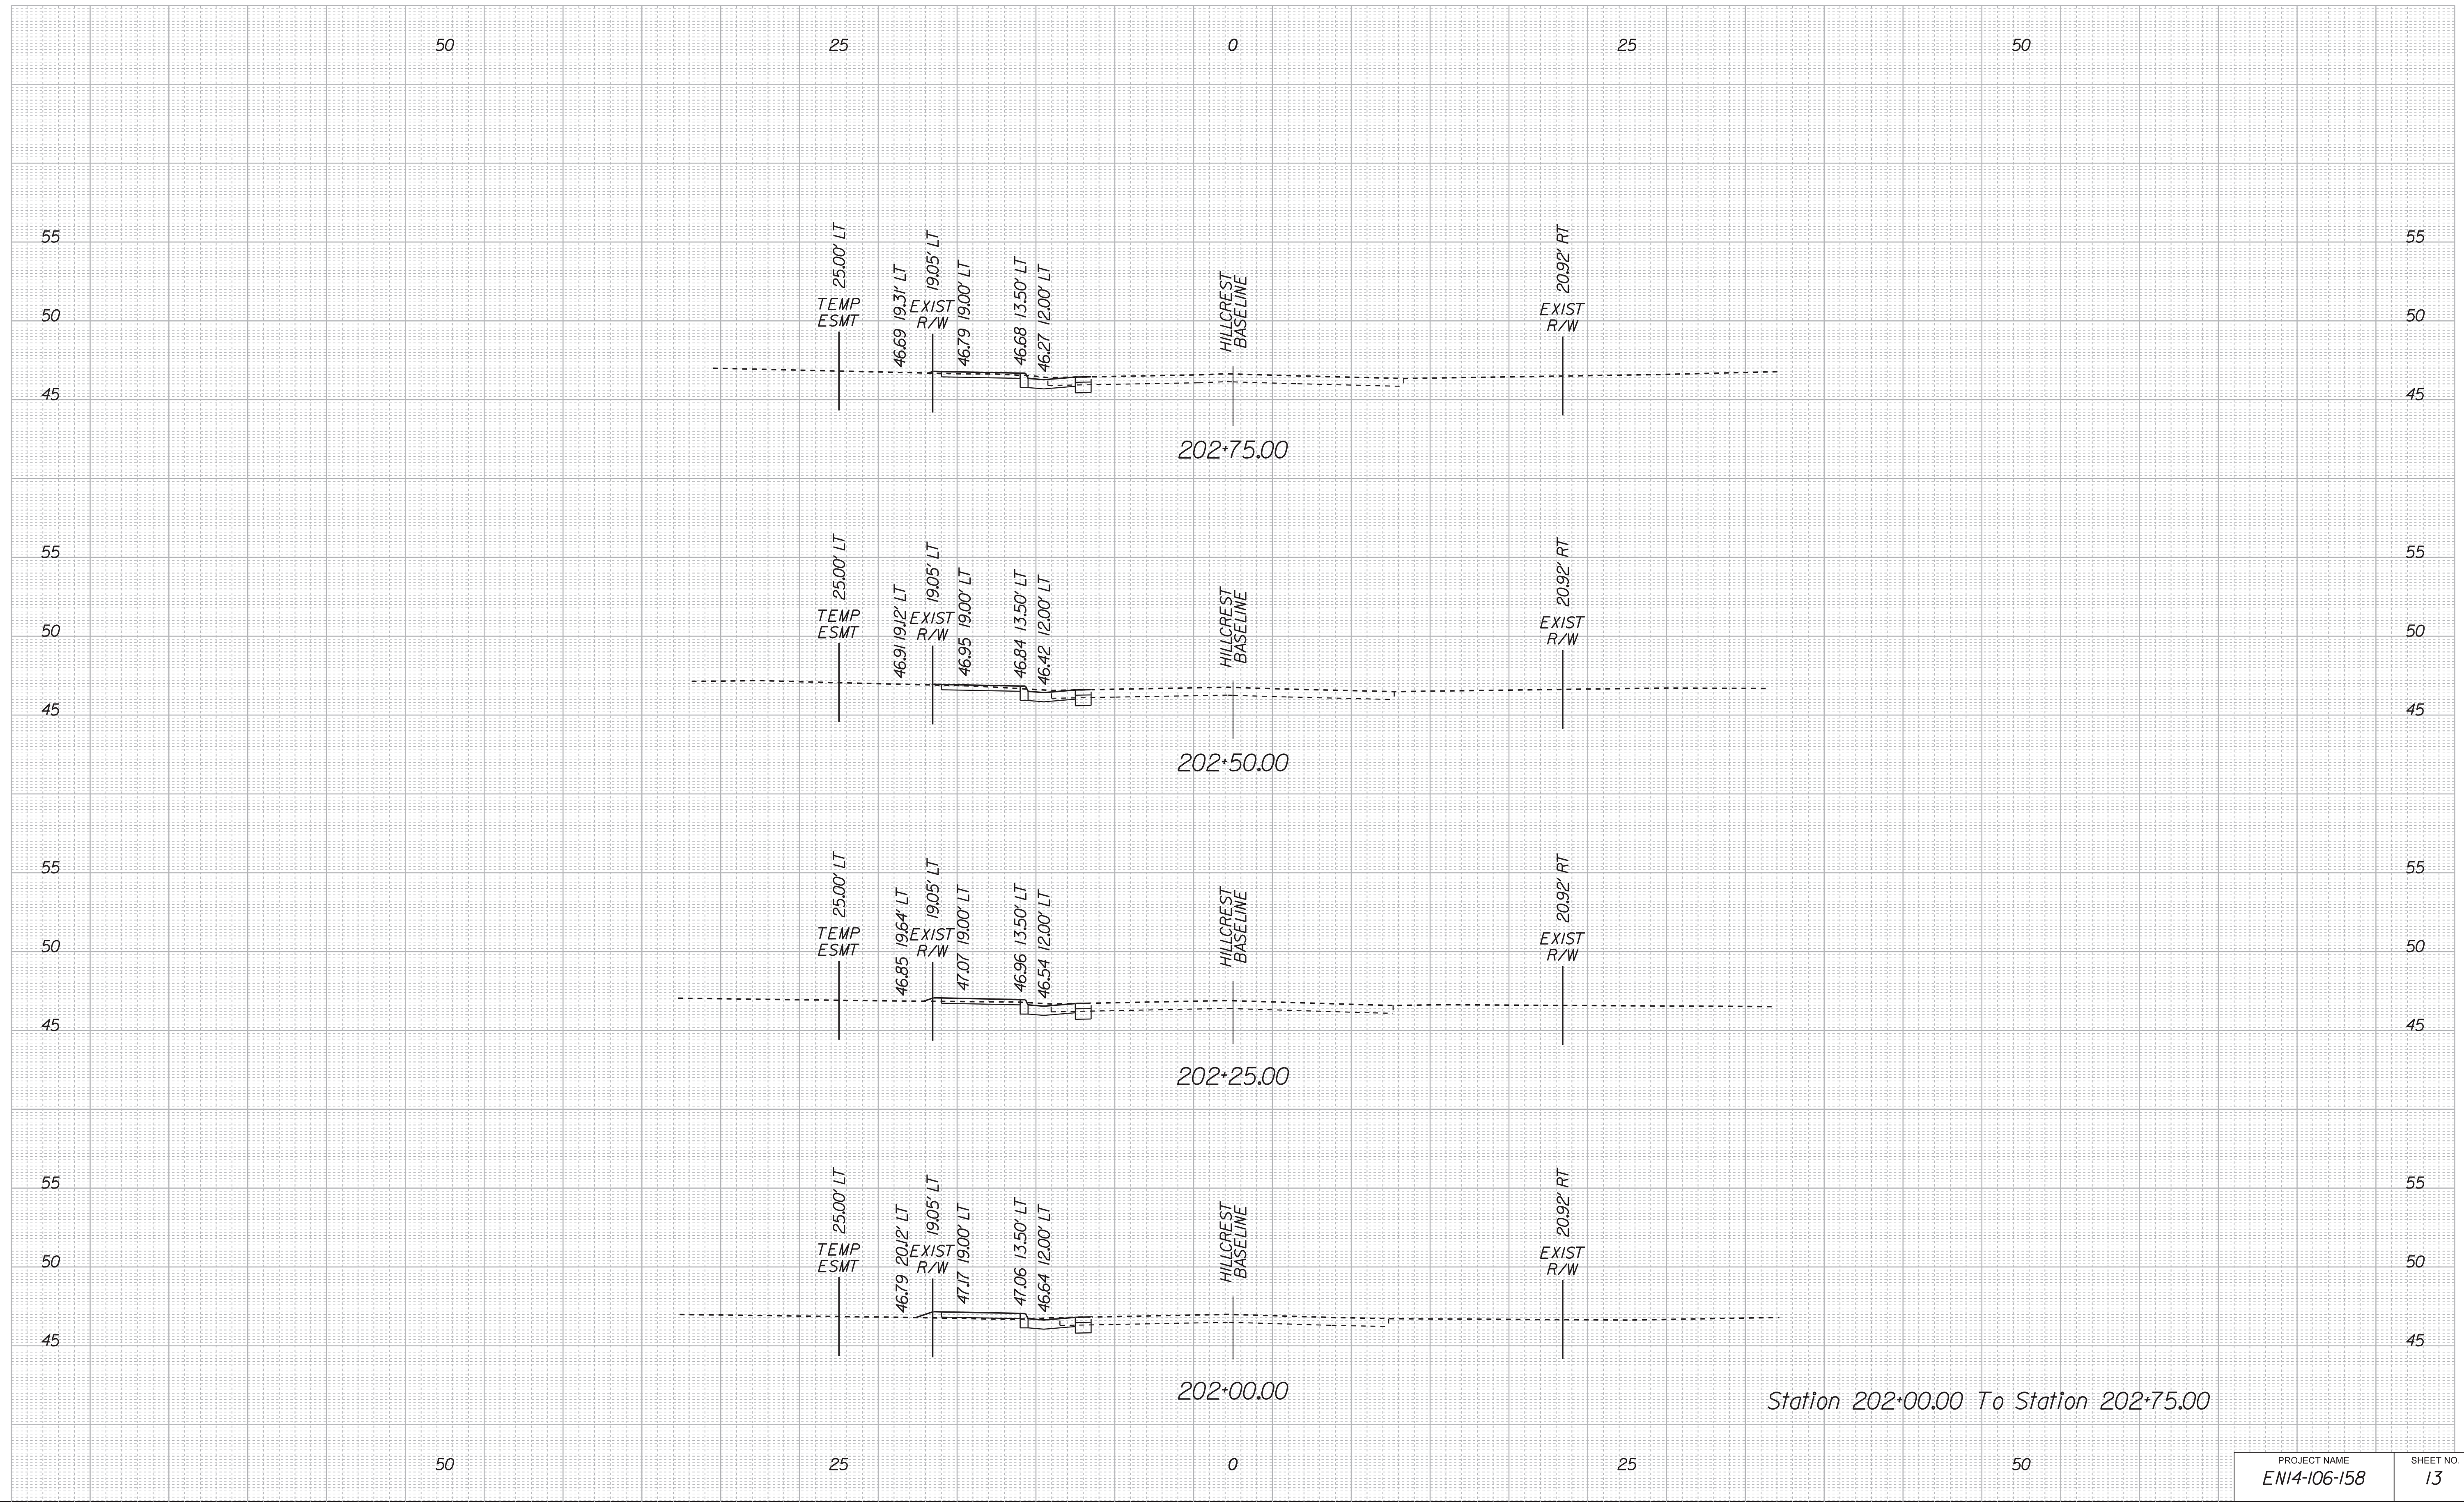


Station 202+00.00 To Station 202+75.00

2/13/2023
I:\Projects\2500761\00-North_Elementary_SRT\SCAD\06\06\Sheets\060818.dwg

CROSS SECTIONS
SCALE 1 IN. = 5 FT

HILLCREST AVENUE

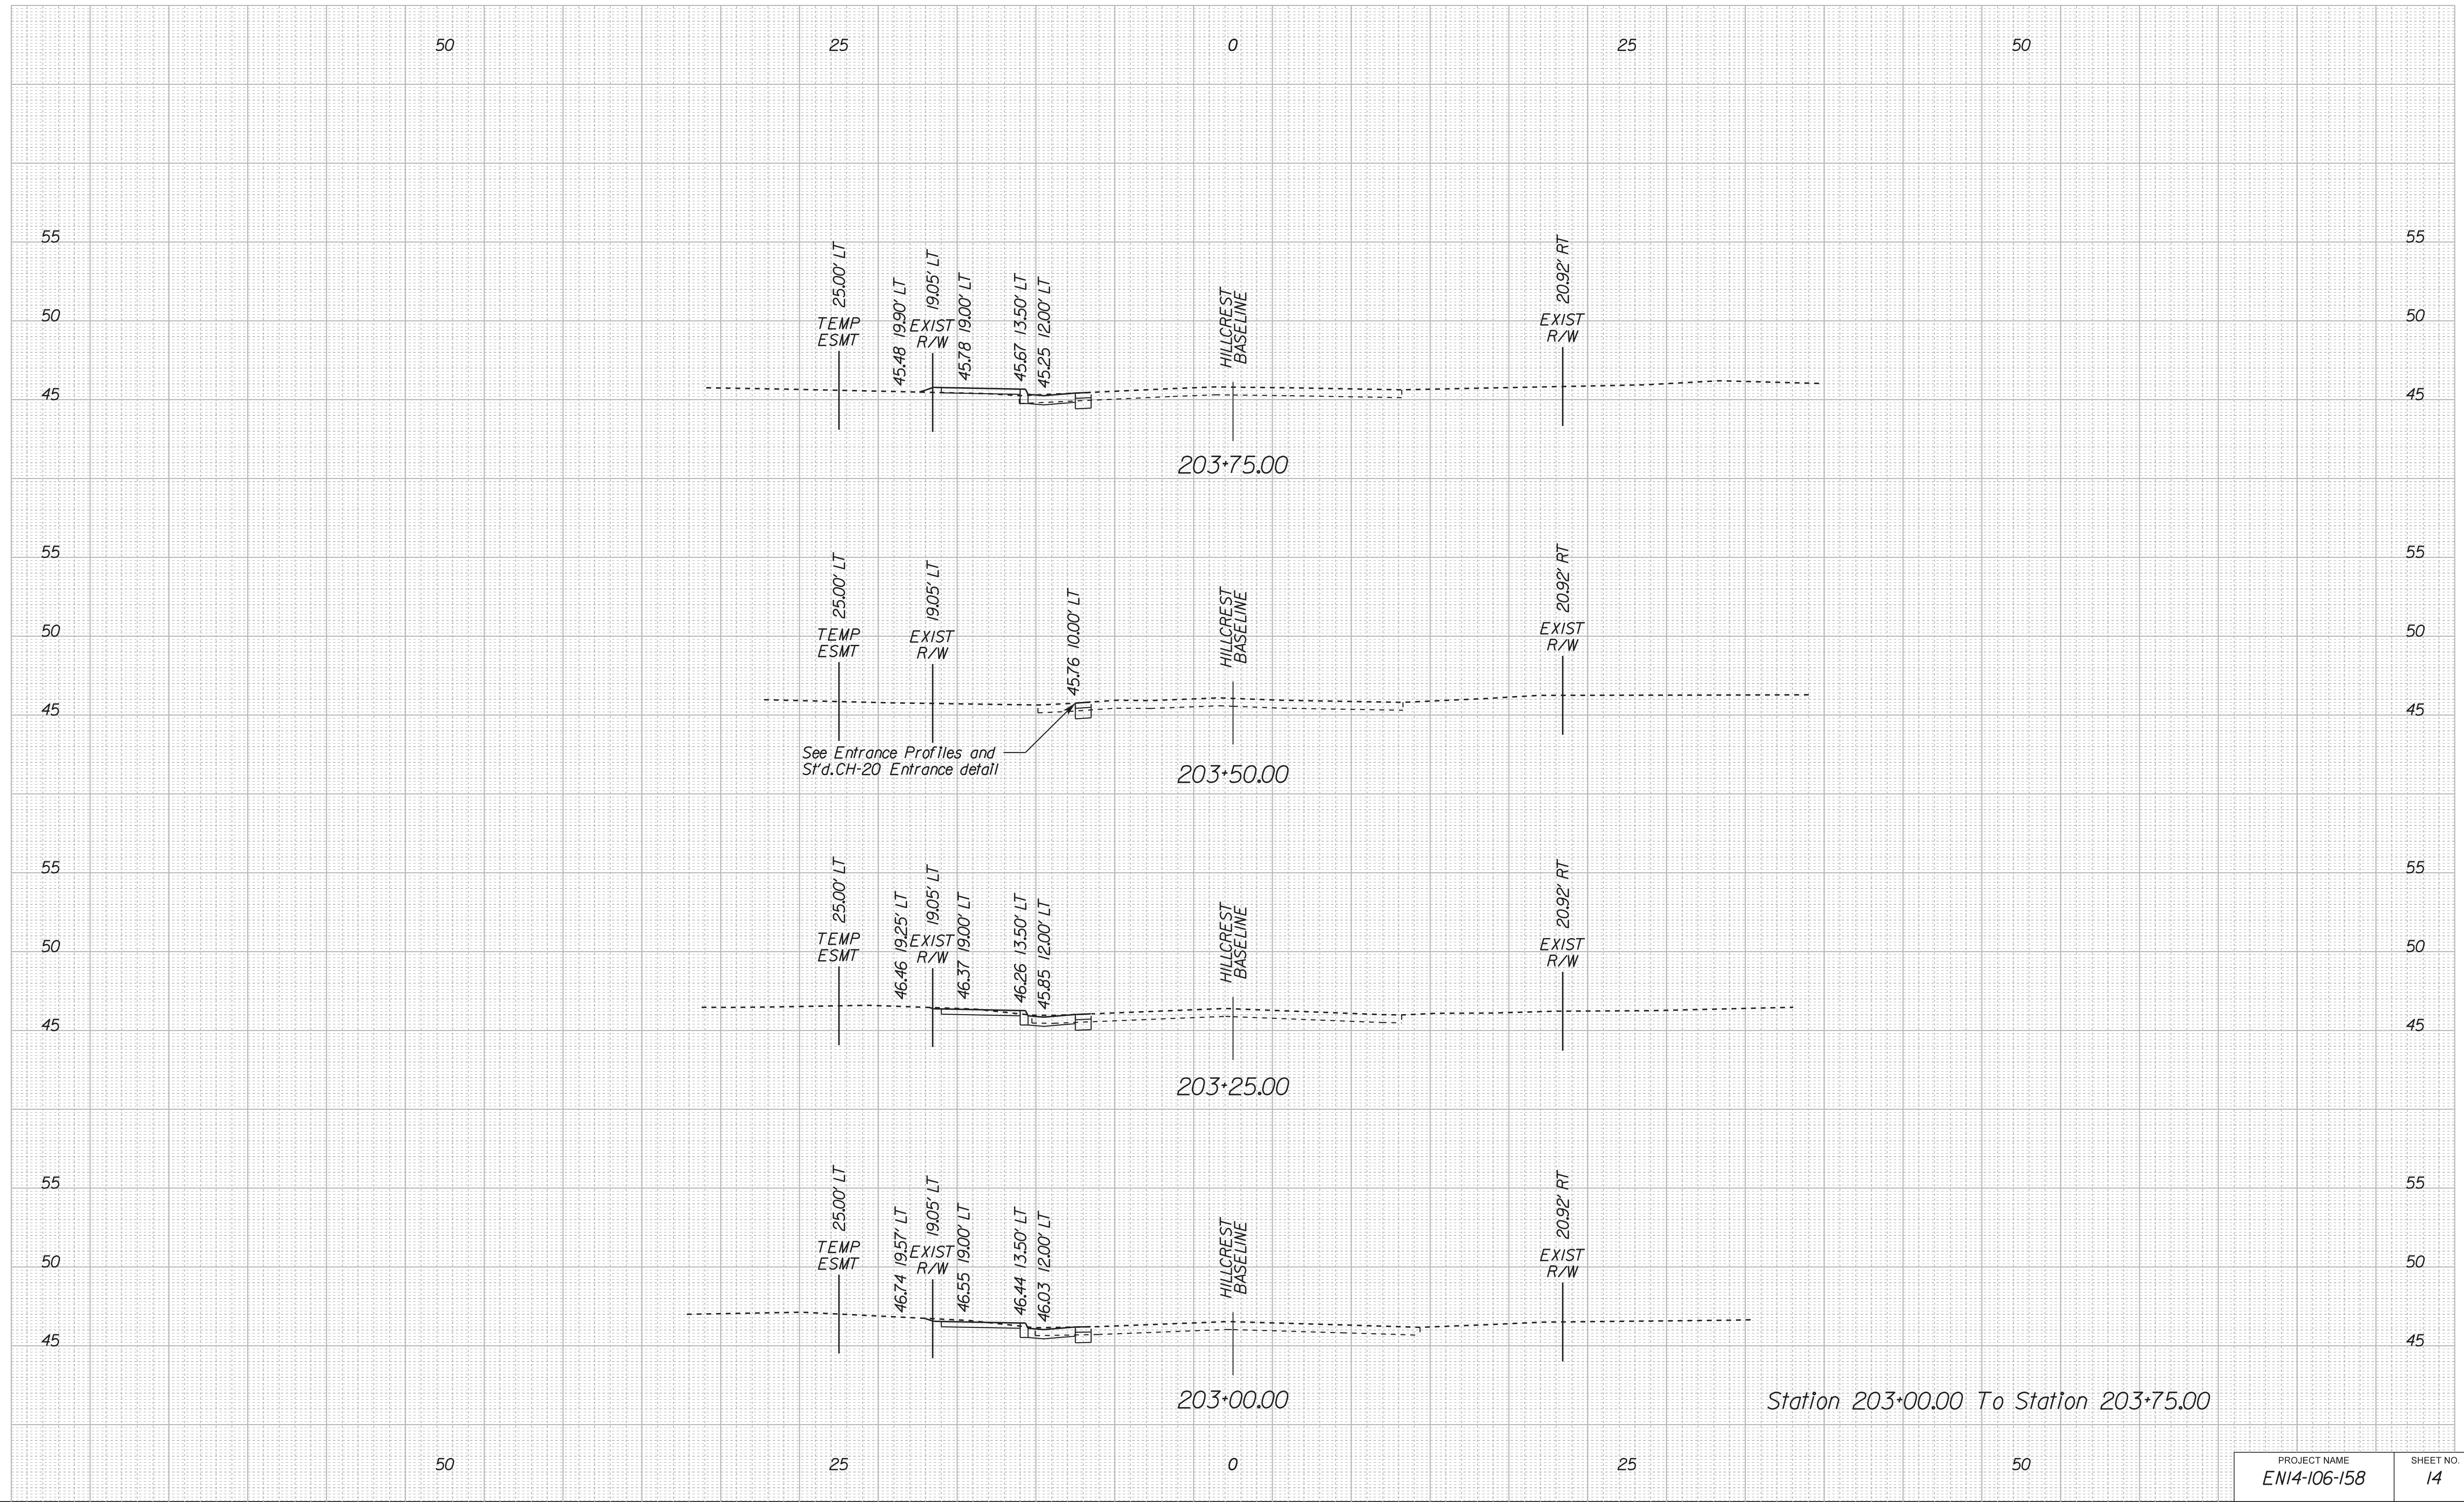

Station 203+00.00 To Station 203+75.00

2/13/2023
I:\Projects\2500761\00-North_Elementary_SRT\SCAD\06\06\Sheets\060818_x.rdp