


CROSS SECTIONS  
SCALE 1 IN. = 5 FT

ORANGE AVENUE

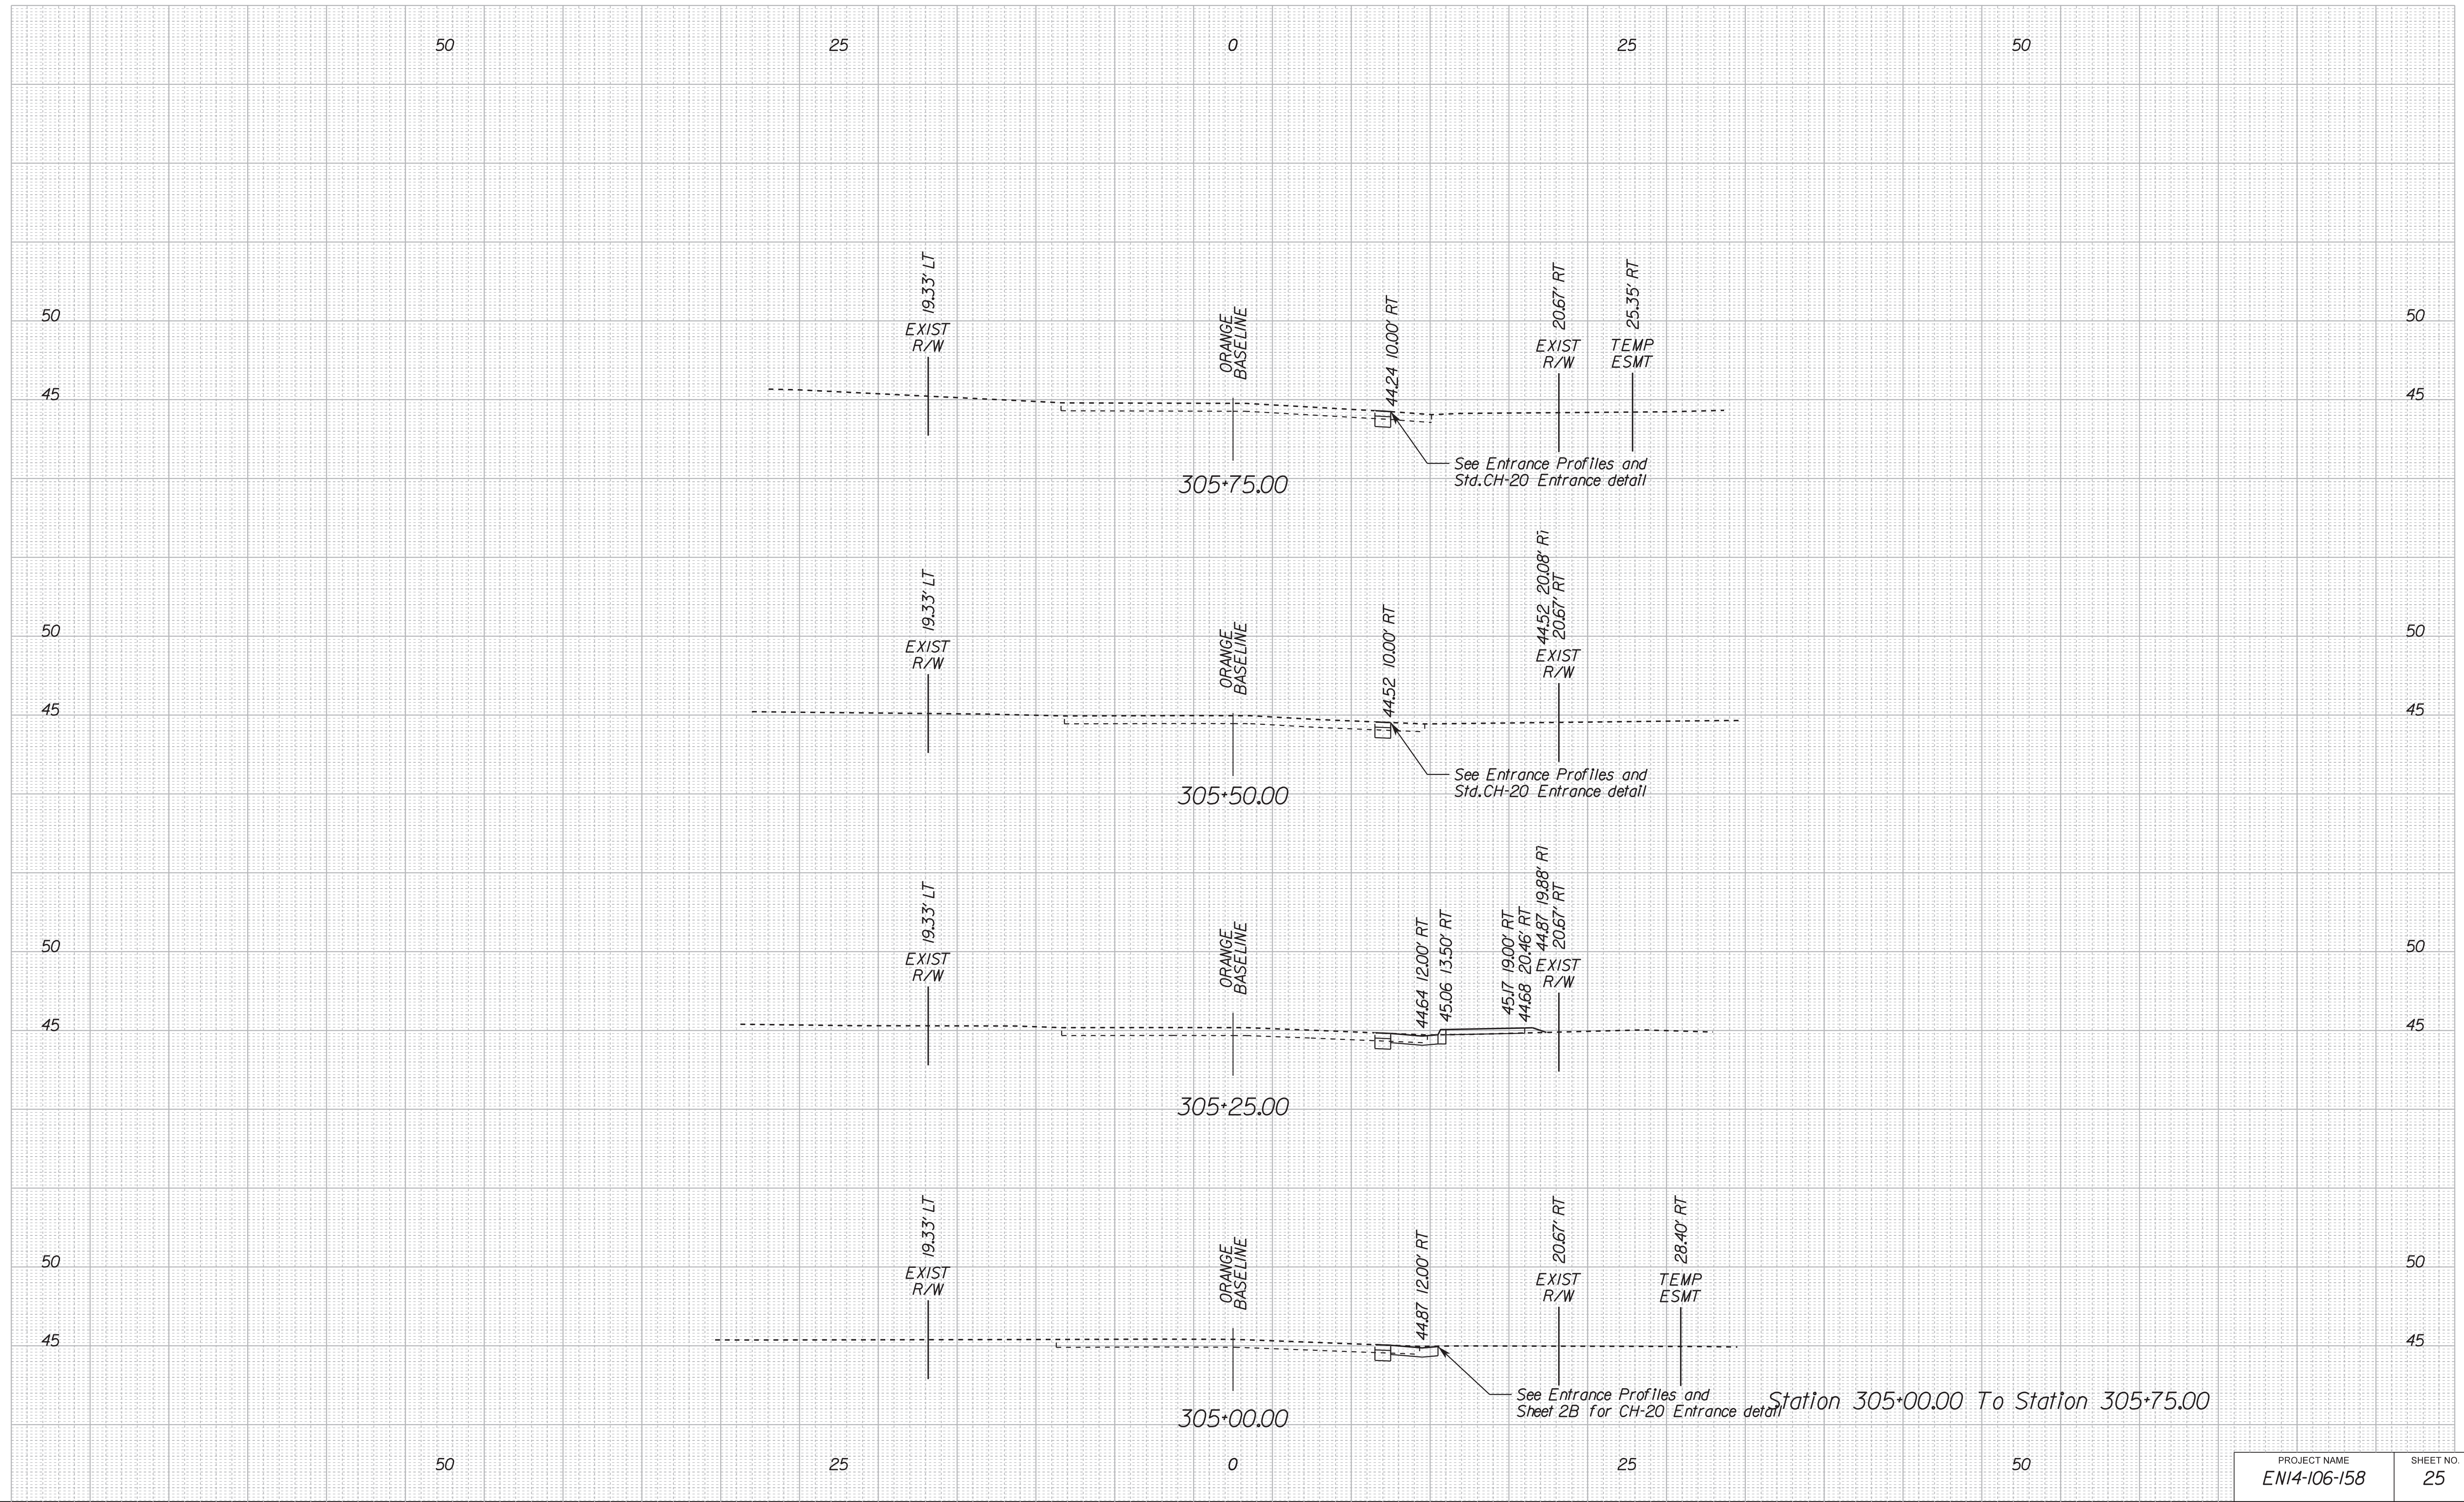


2/23/2023  
I:\Projects\2500761\00-North\_Elementary\_SRT\SCAD\06\06\Sheets\060618\_x.cdpn

PROJECT NAME EN14-106-158	SHEET NO. 25
------------------------------	-----------------



CROSS SECTIONS  
SCALE 1 IN. = 5 FT

ORANGE AVENUE

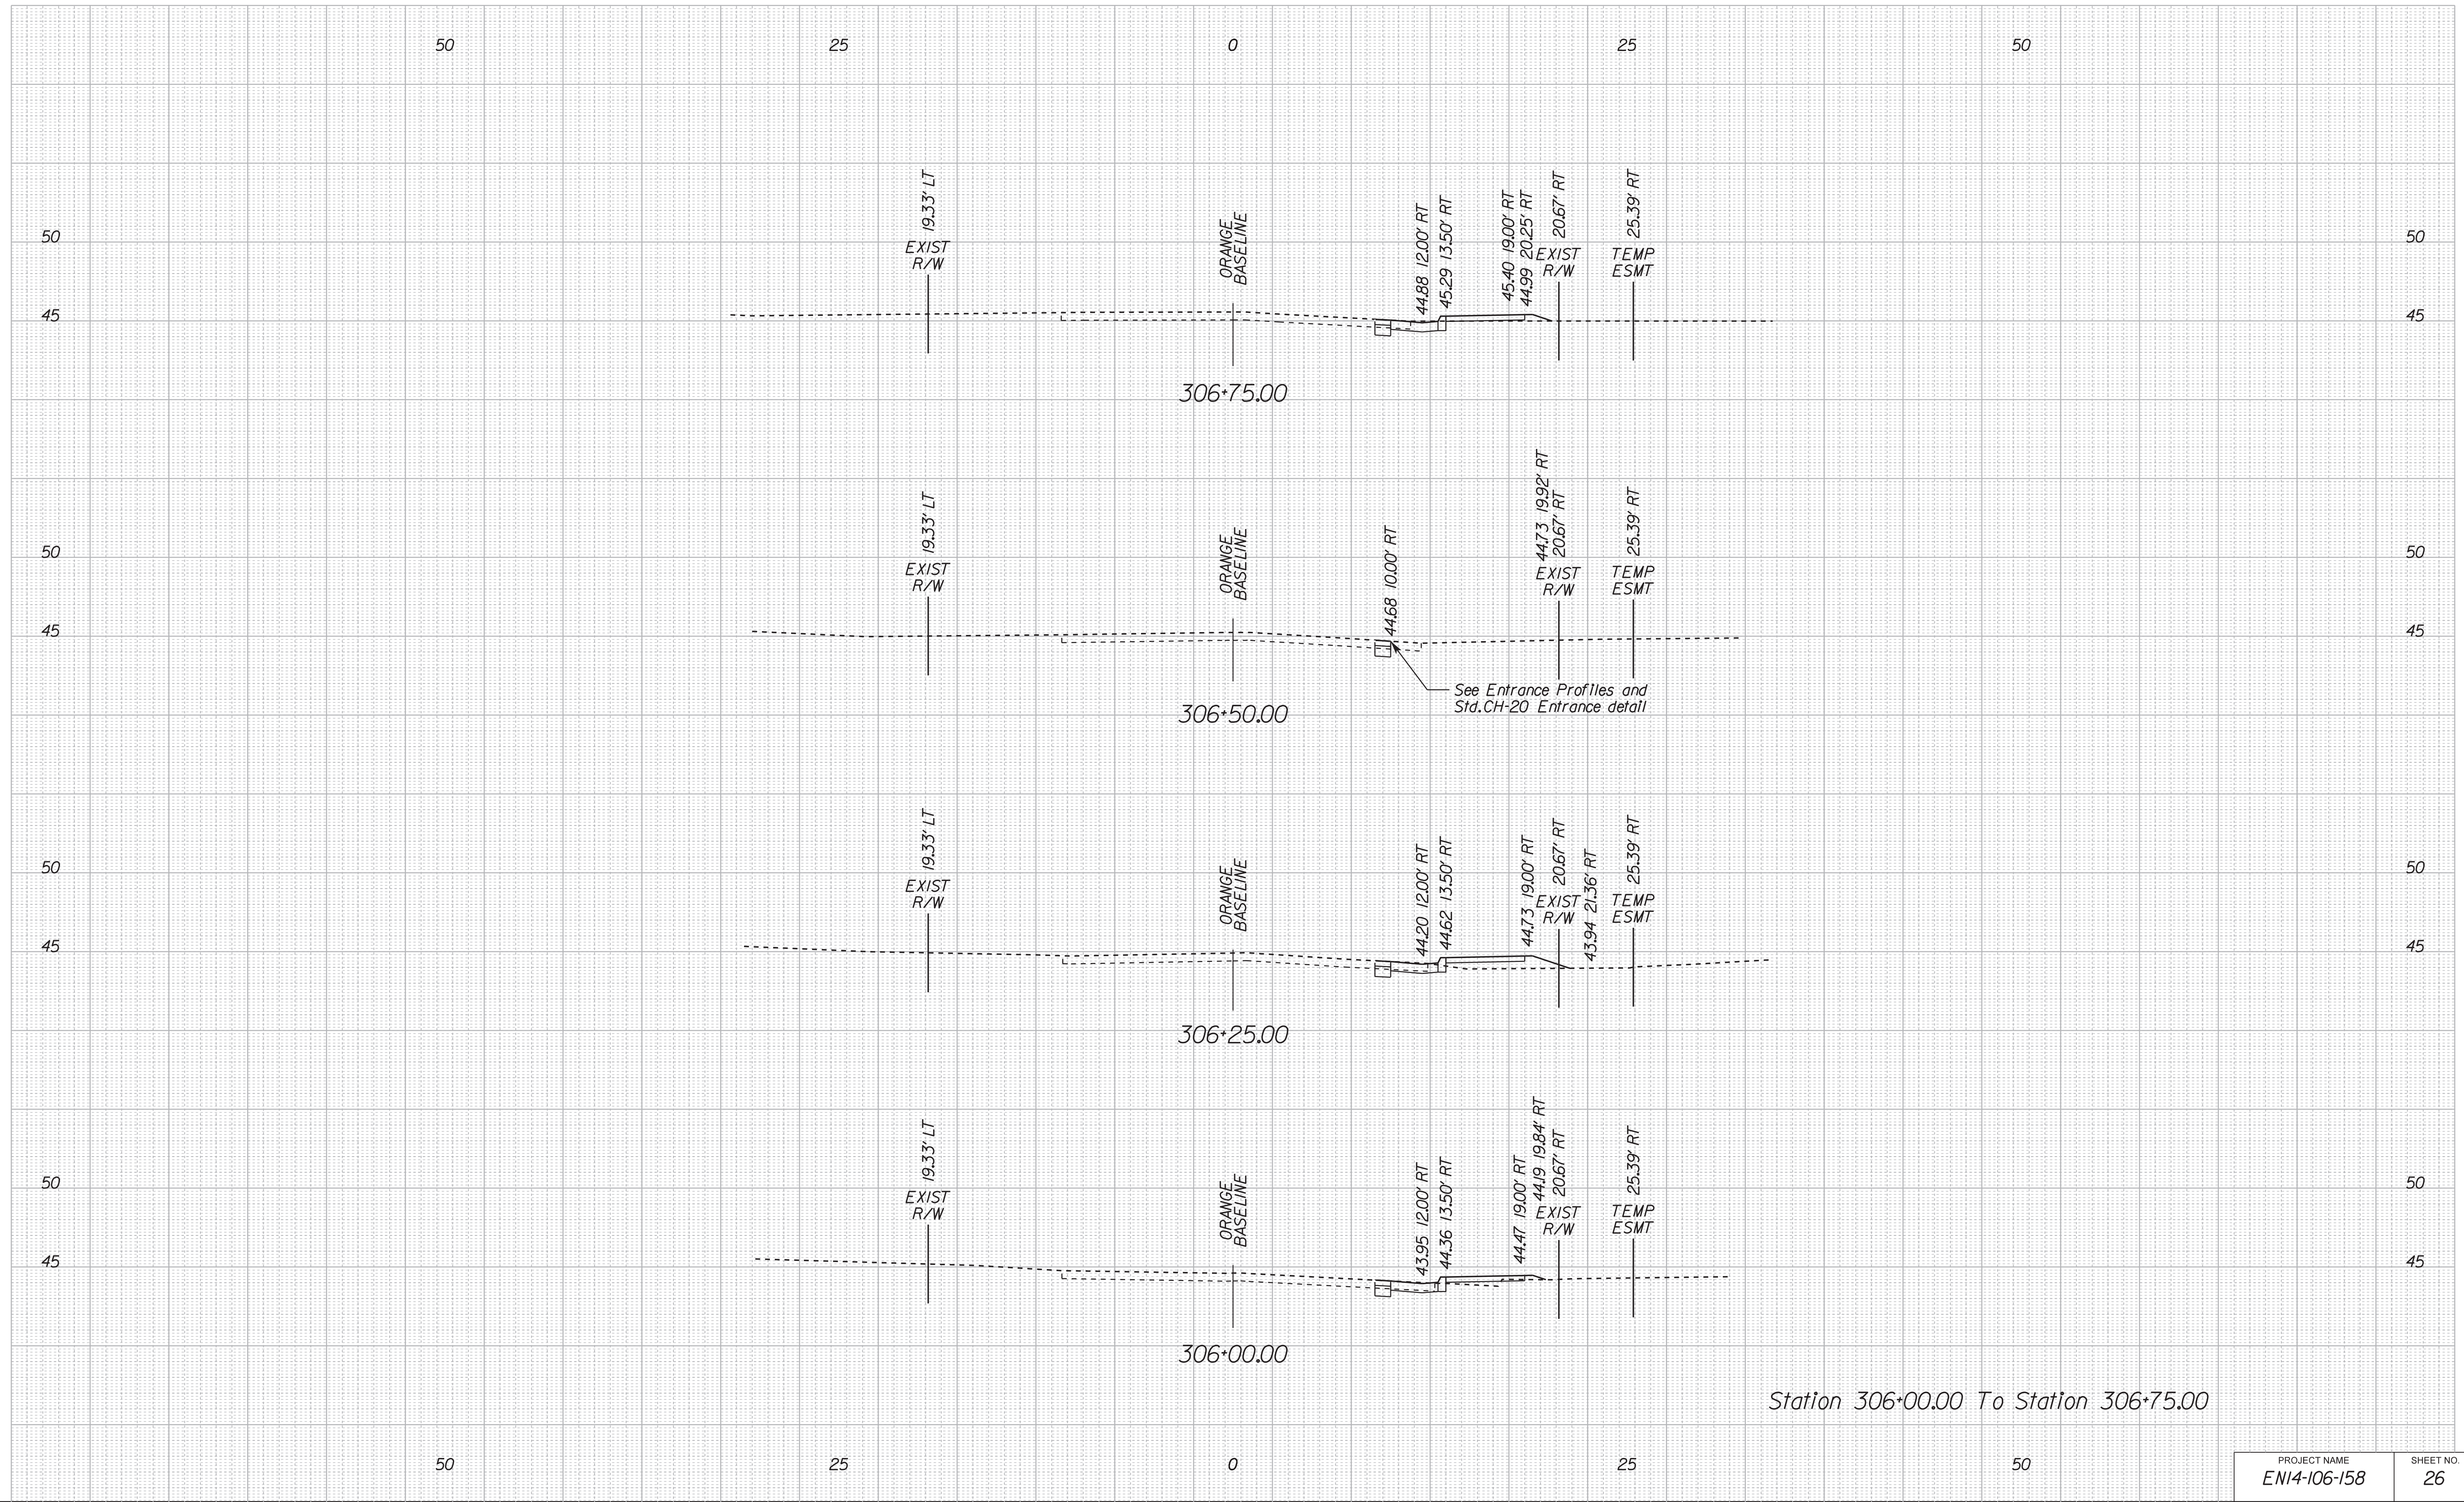


2/13/2023  
I:\Projects\500761\00-North\_Elementary\_SRT\SCAD\06\06\Sheets\060818\_x.cdp



CROSS SECTIONS  
SCALE 1 IN. = 5 FT

ORANGE AVENUE

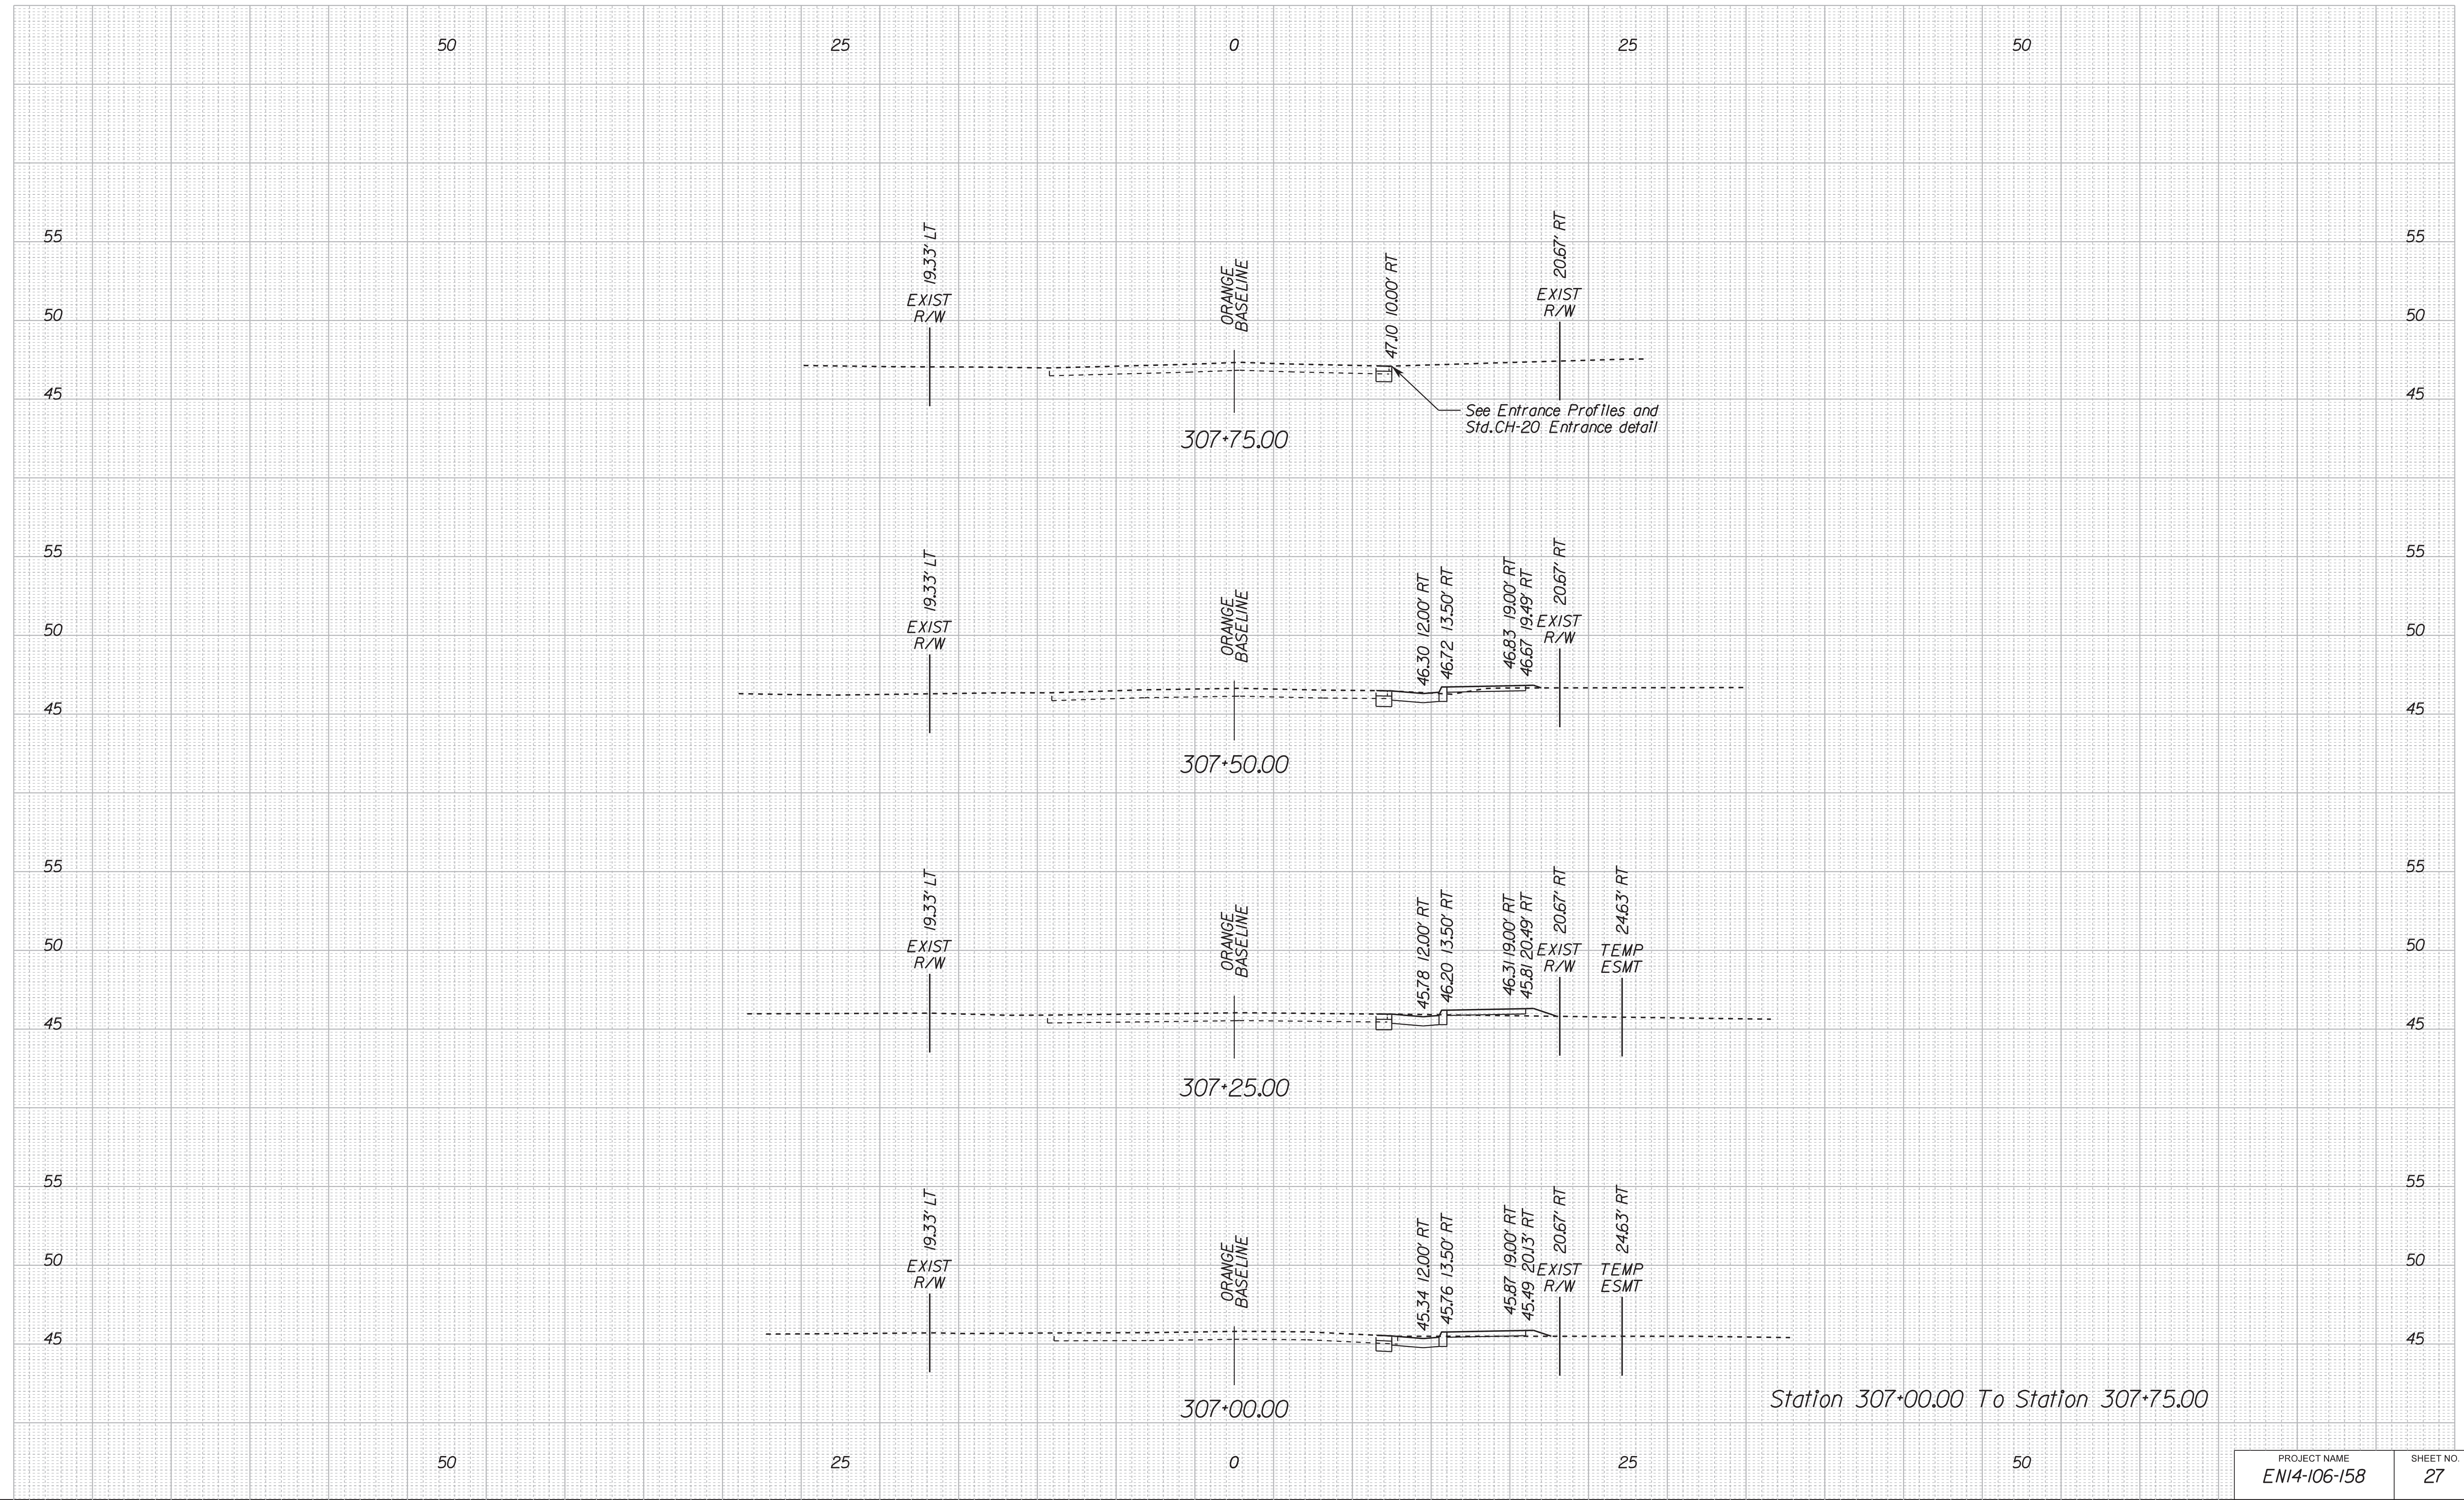


Station 307+00.00 To Station 307+75.00

2/13/2023  
I:\Projects\500761\00-North\_Elementary\_SRT\SCAD\06\06\Sheets\06018\_x.cdp



CROSS SECTIONS  
SCALE 1 IN. = 5 FT

ORANGE AVENUE

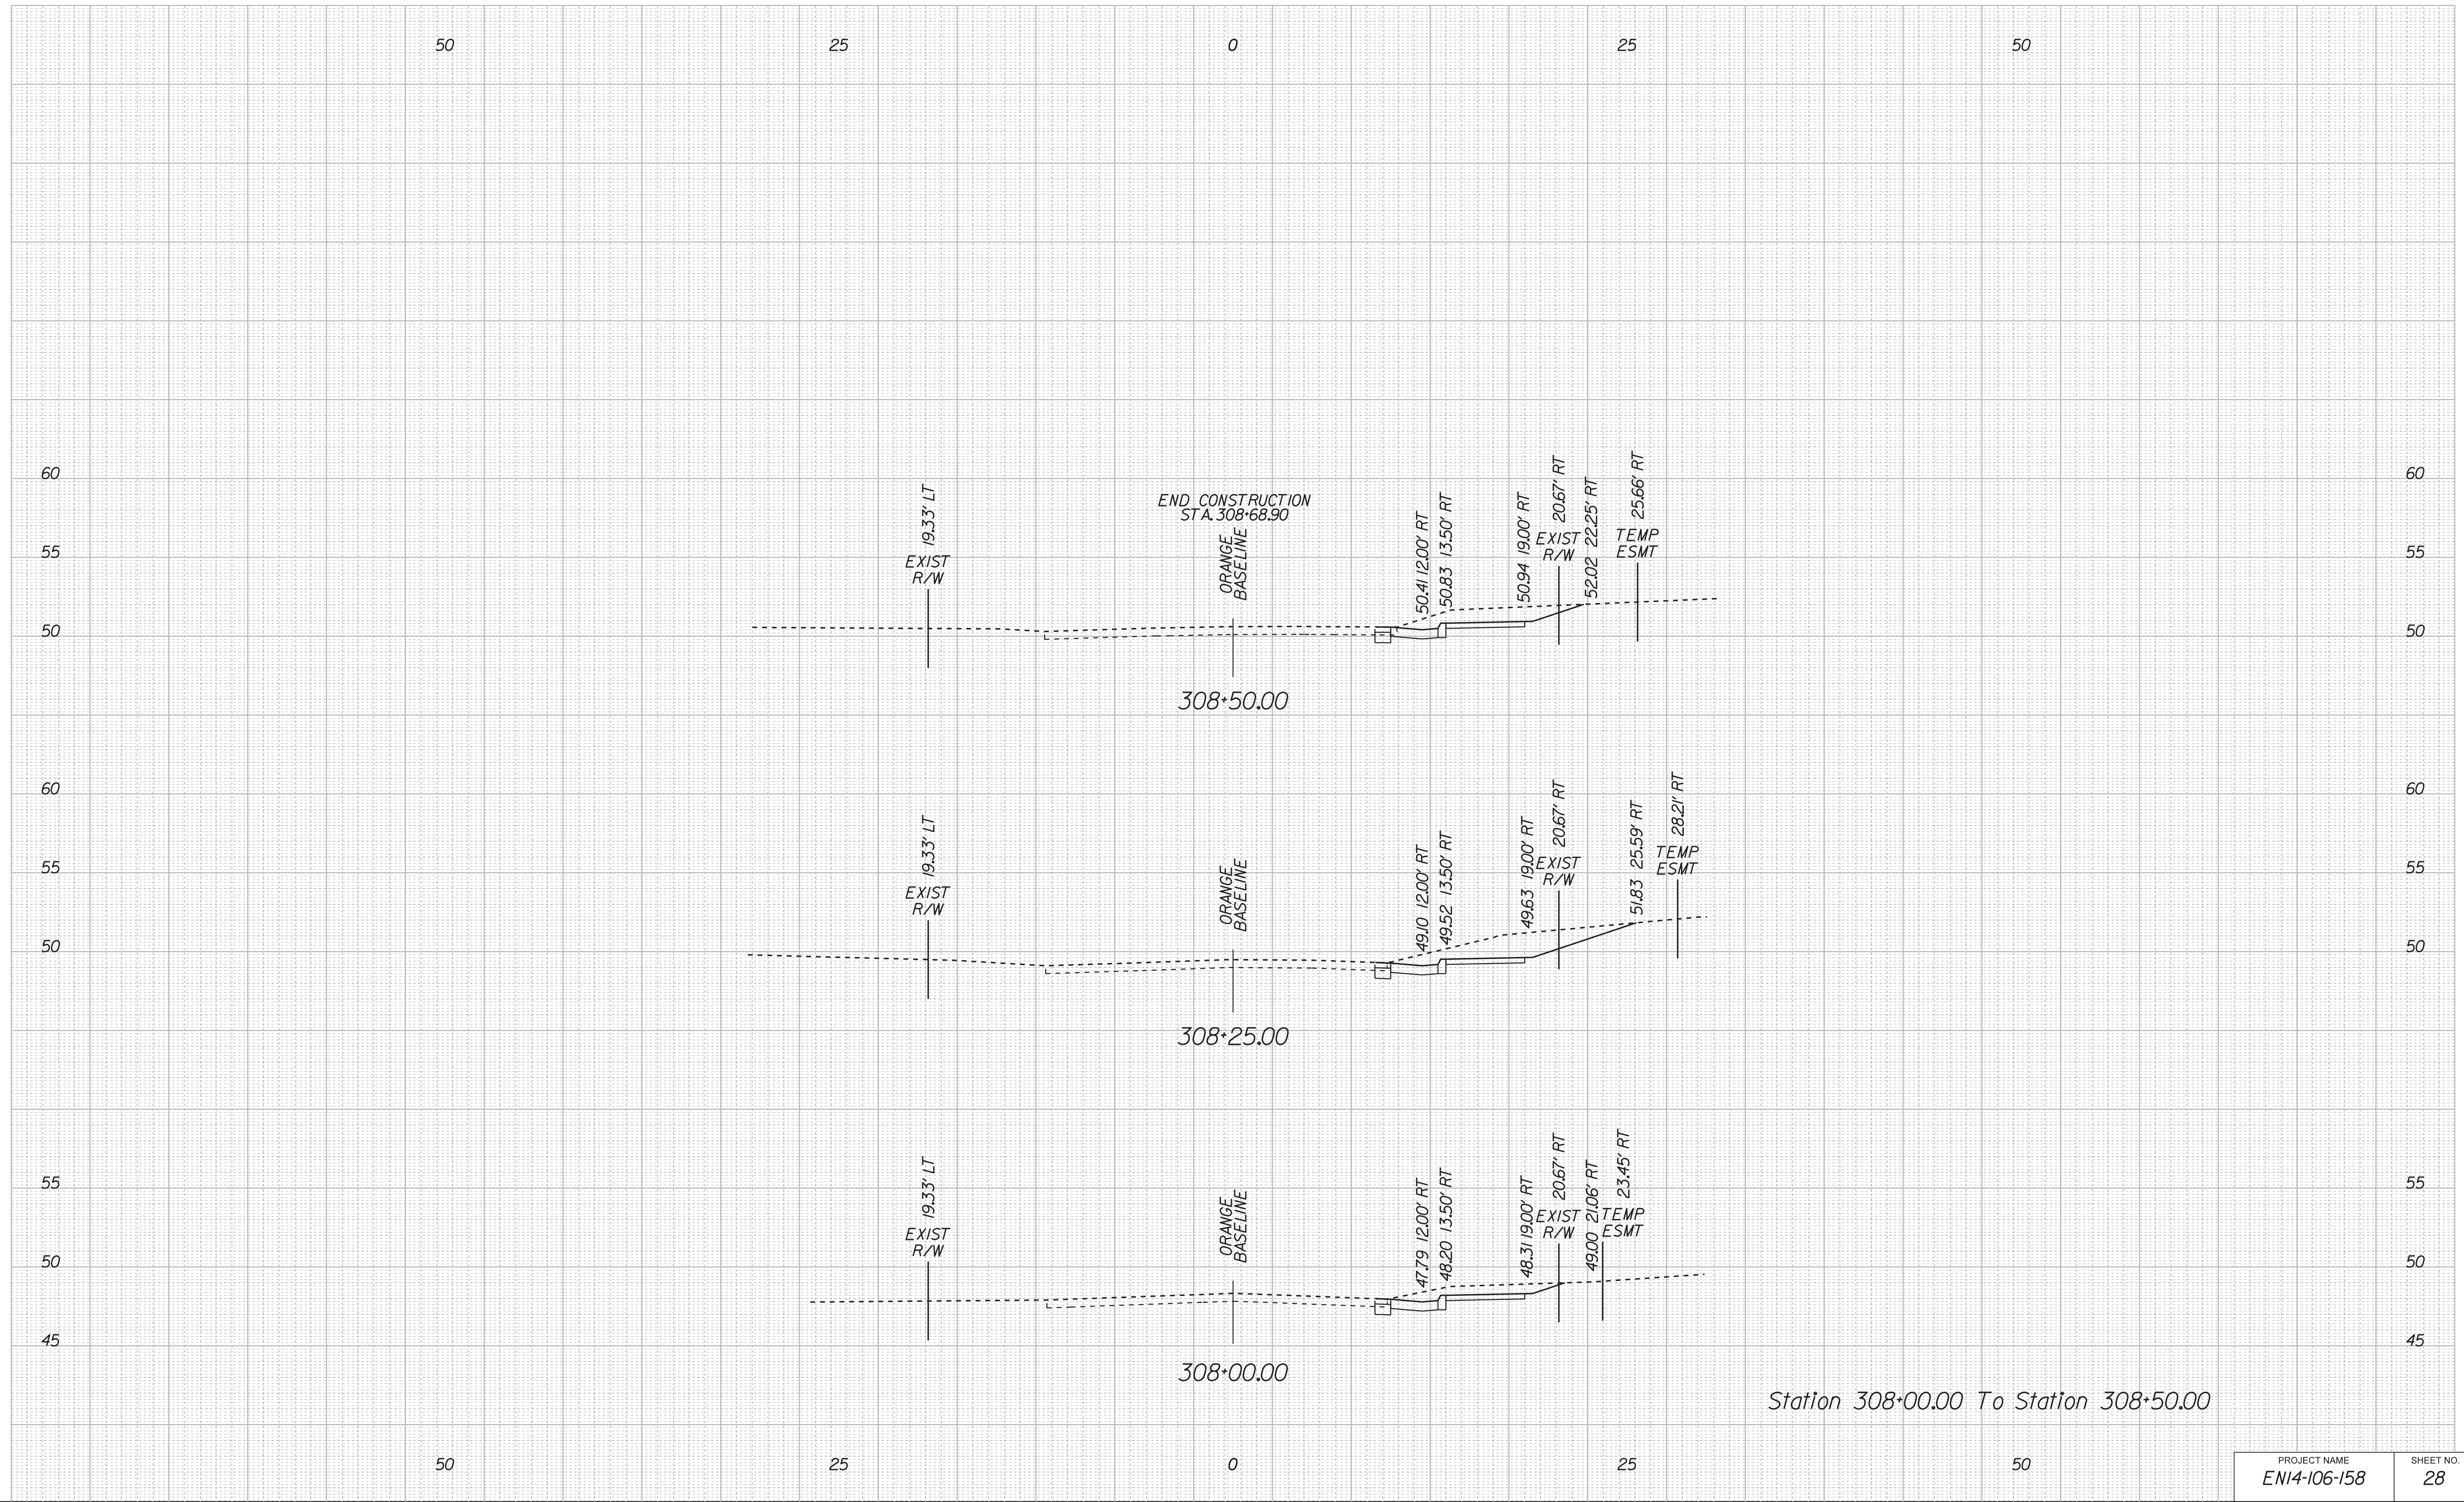

2/13/2023  
I:\Projects\1500761\100-North\_Elementary\_SRT\SCAD\06\16\Sheets\060818\_x.cadp