



UNSUITABLE SOIL UNDERCUT

CROSS SECTIONS

SCALE 1 IN. = 5 FT

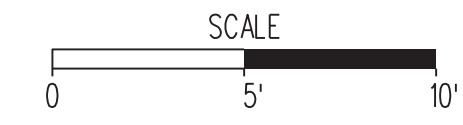


APPOMATTOX TRAIL

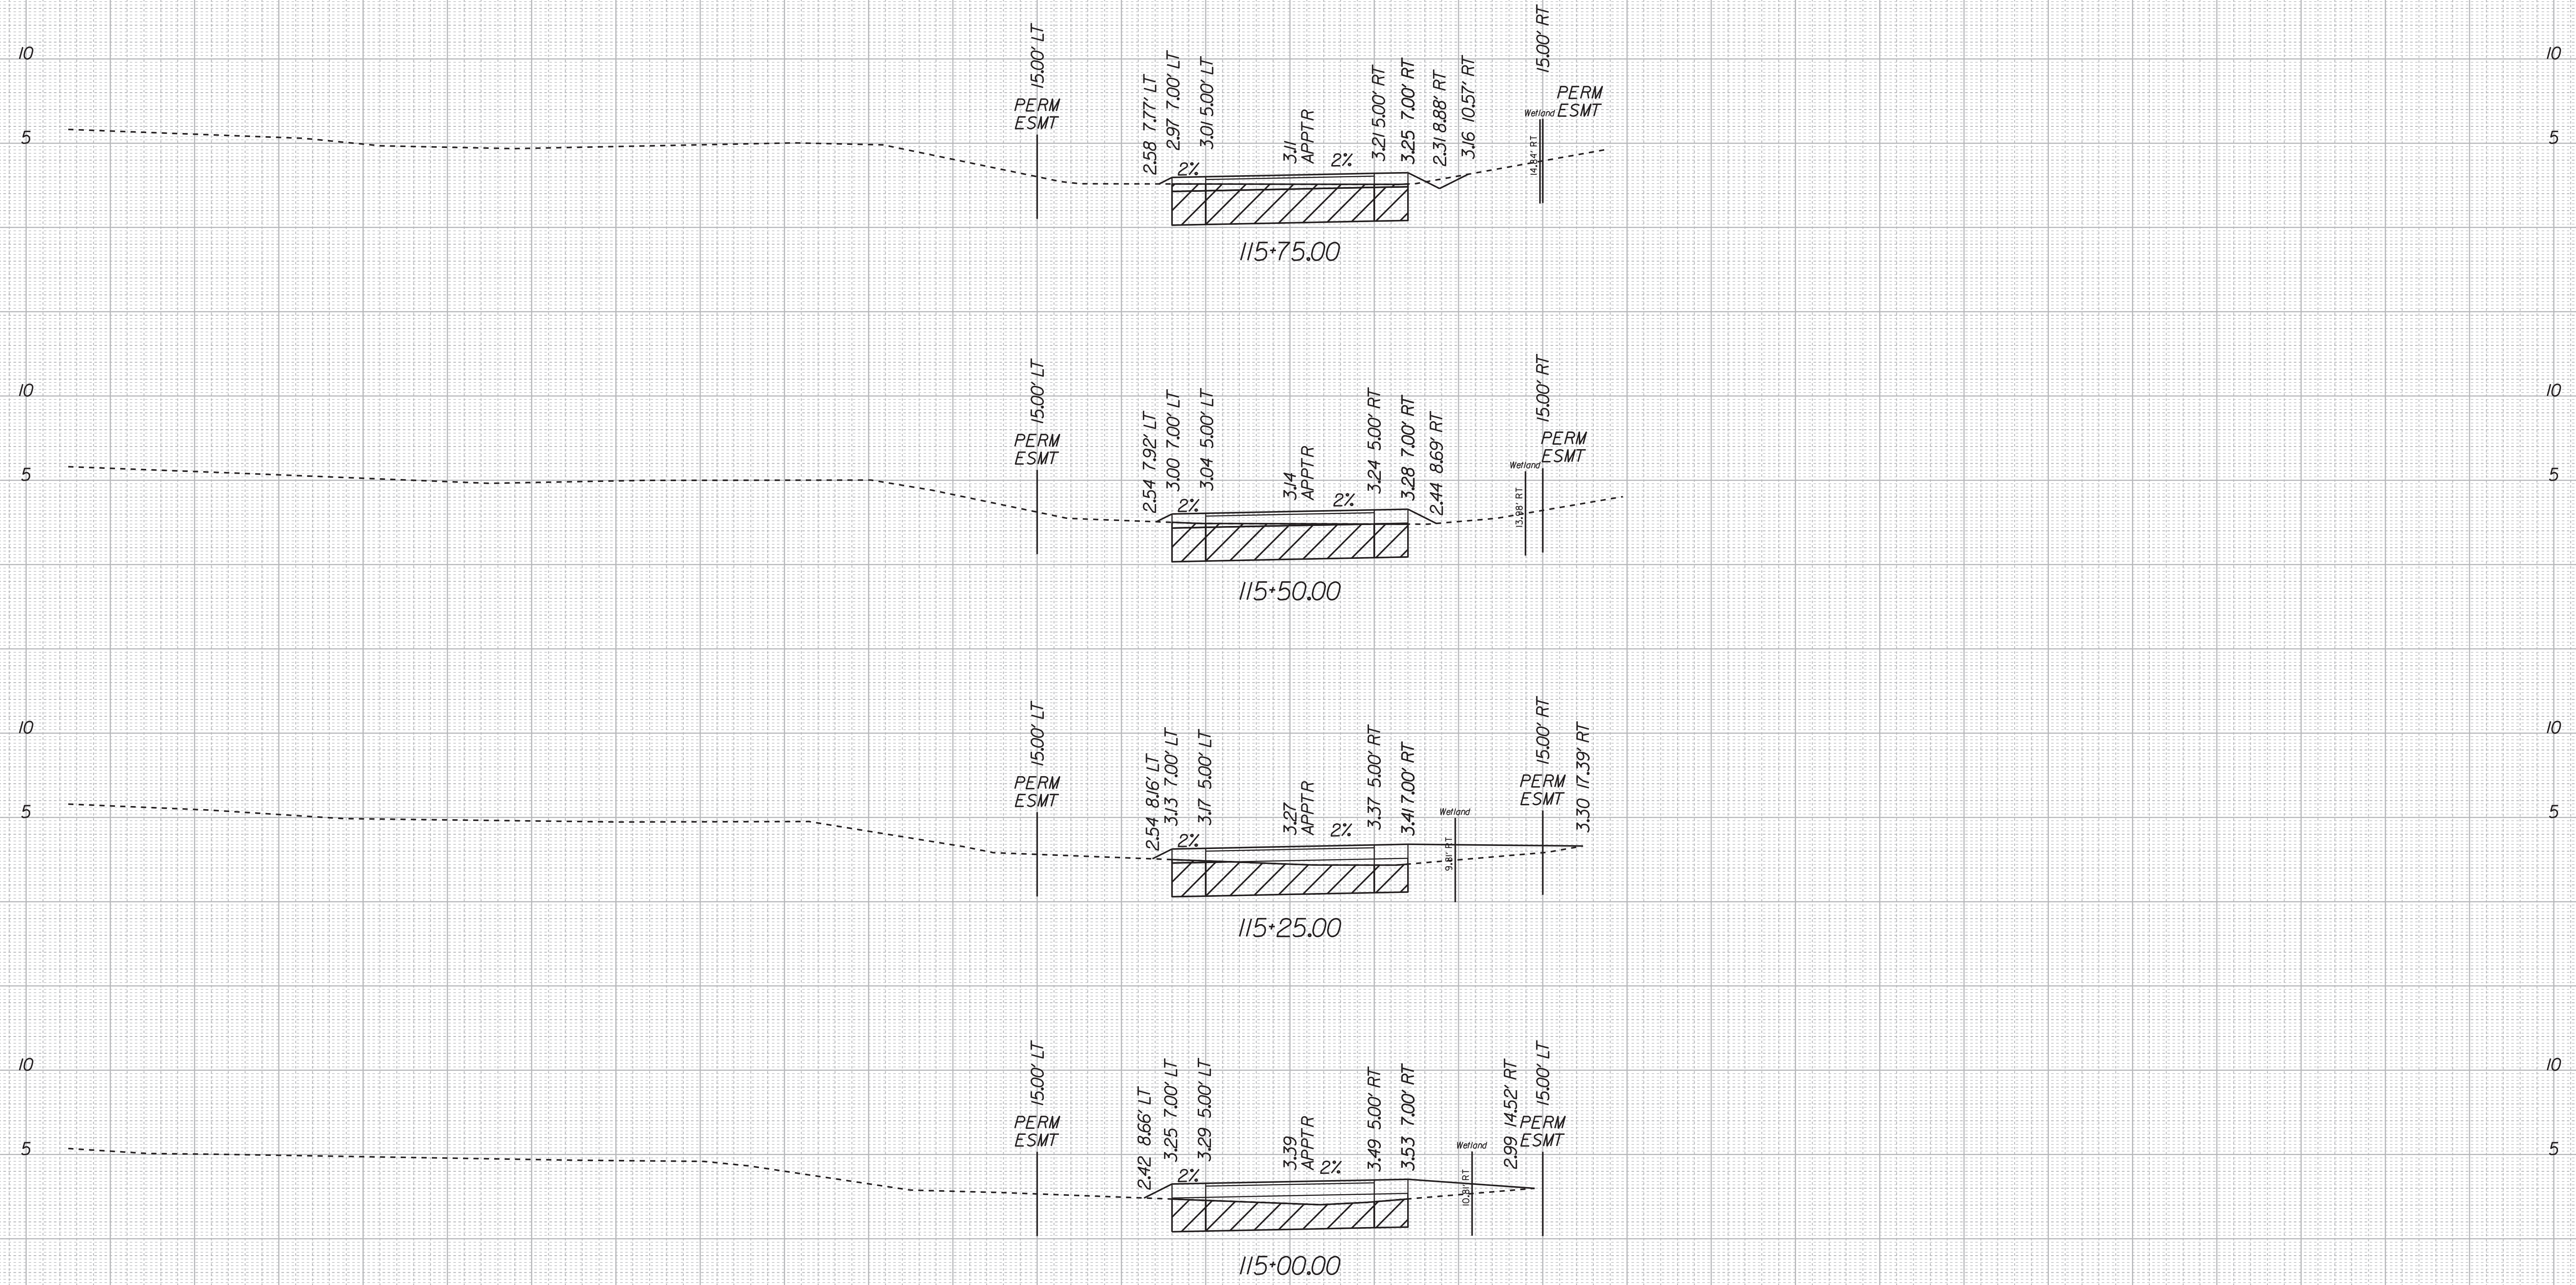

Station 115+00.00 To Station 115+75.00

5/18/2023
I:\Projects\1500761-200-Appomattox Trail Phase 5\CADD\107533\Sheets\10753301_A.dgn


PROJECT NAME 107533	SHEET NO. 15
------------------------	-----------------

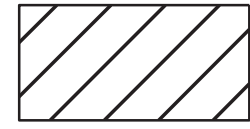


UNSUITABLE SOIL UNDERCUT

CROSS SECTIONS

SCALE 1 IN. = 5 FT

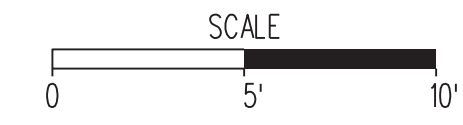

APPOMATTOX TRAIL

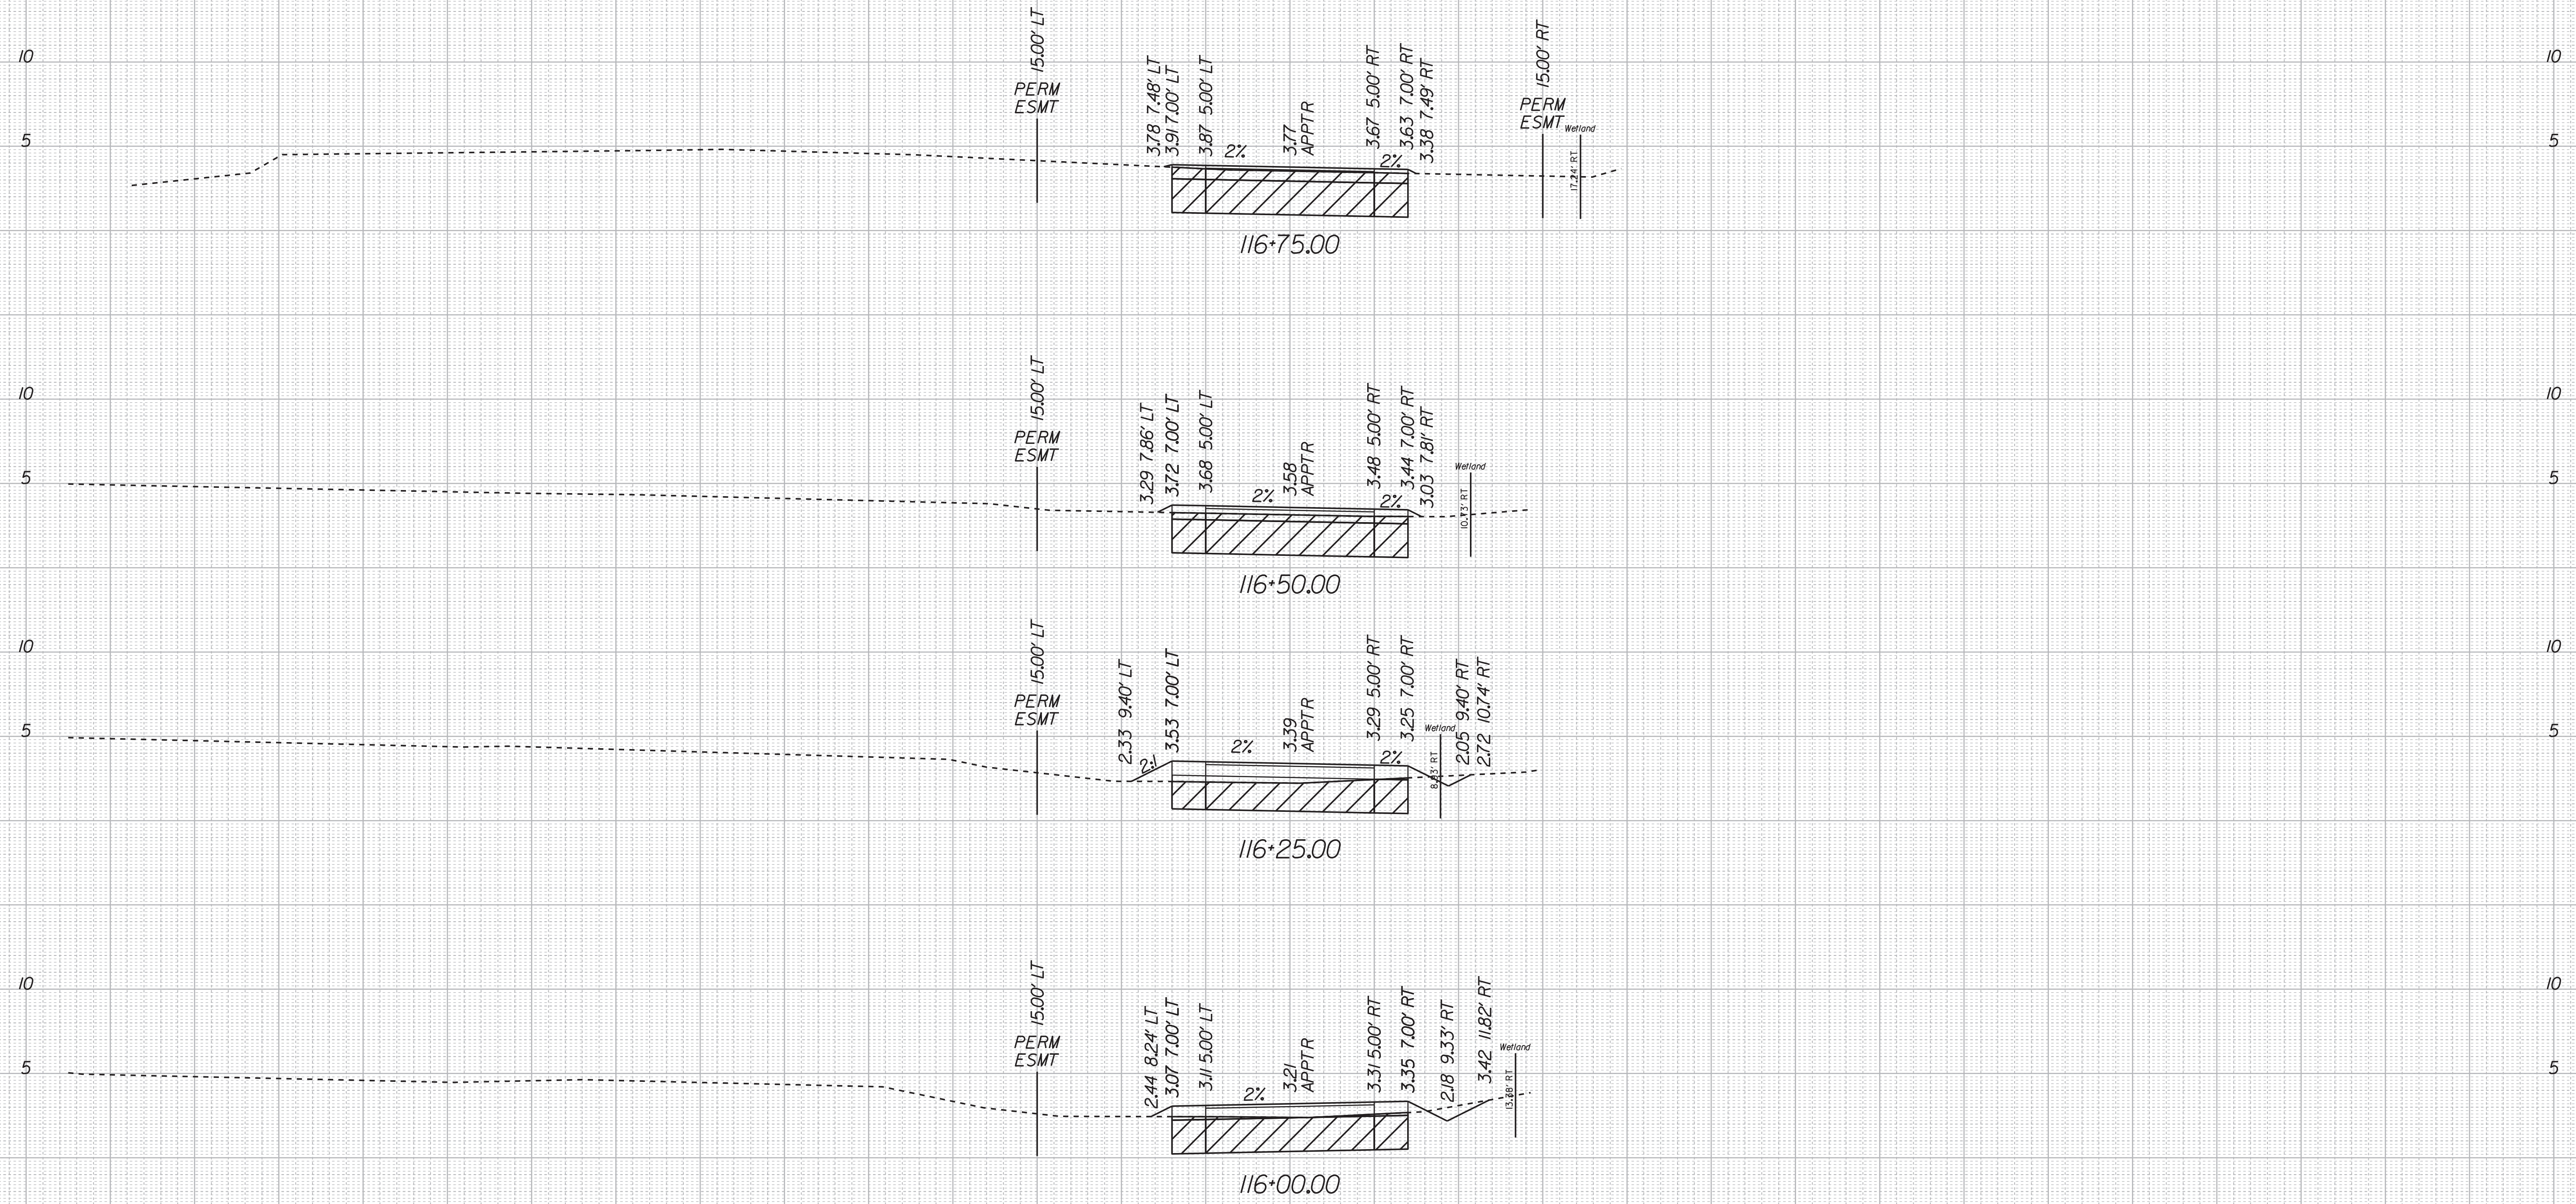


Station 116+00.00 To Station 116+75.00

5/18/2023
I:\Projects\500761-200-Appomattox Trail Phase 5\CADD\07533\Sheets\0753301_A.dgn

PROJECT NAME
107533


SHEET NO.
16

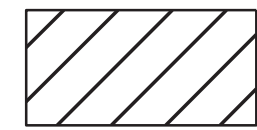


UNSUITABLE SOIL UNDERCUT

CROSS SECTIONS

SCALE 1 IN. = 5 FT

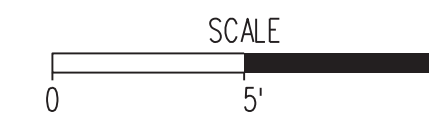

APPOMATTOX TRAIL

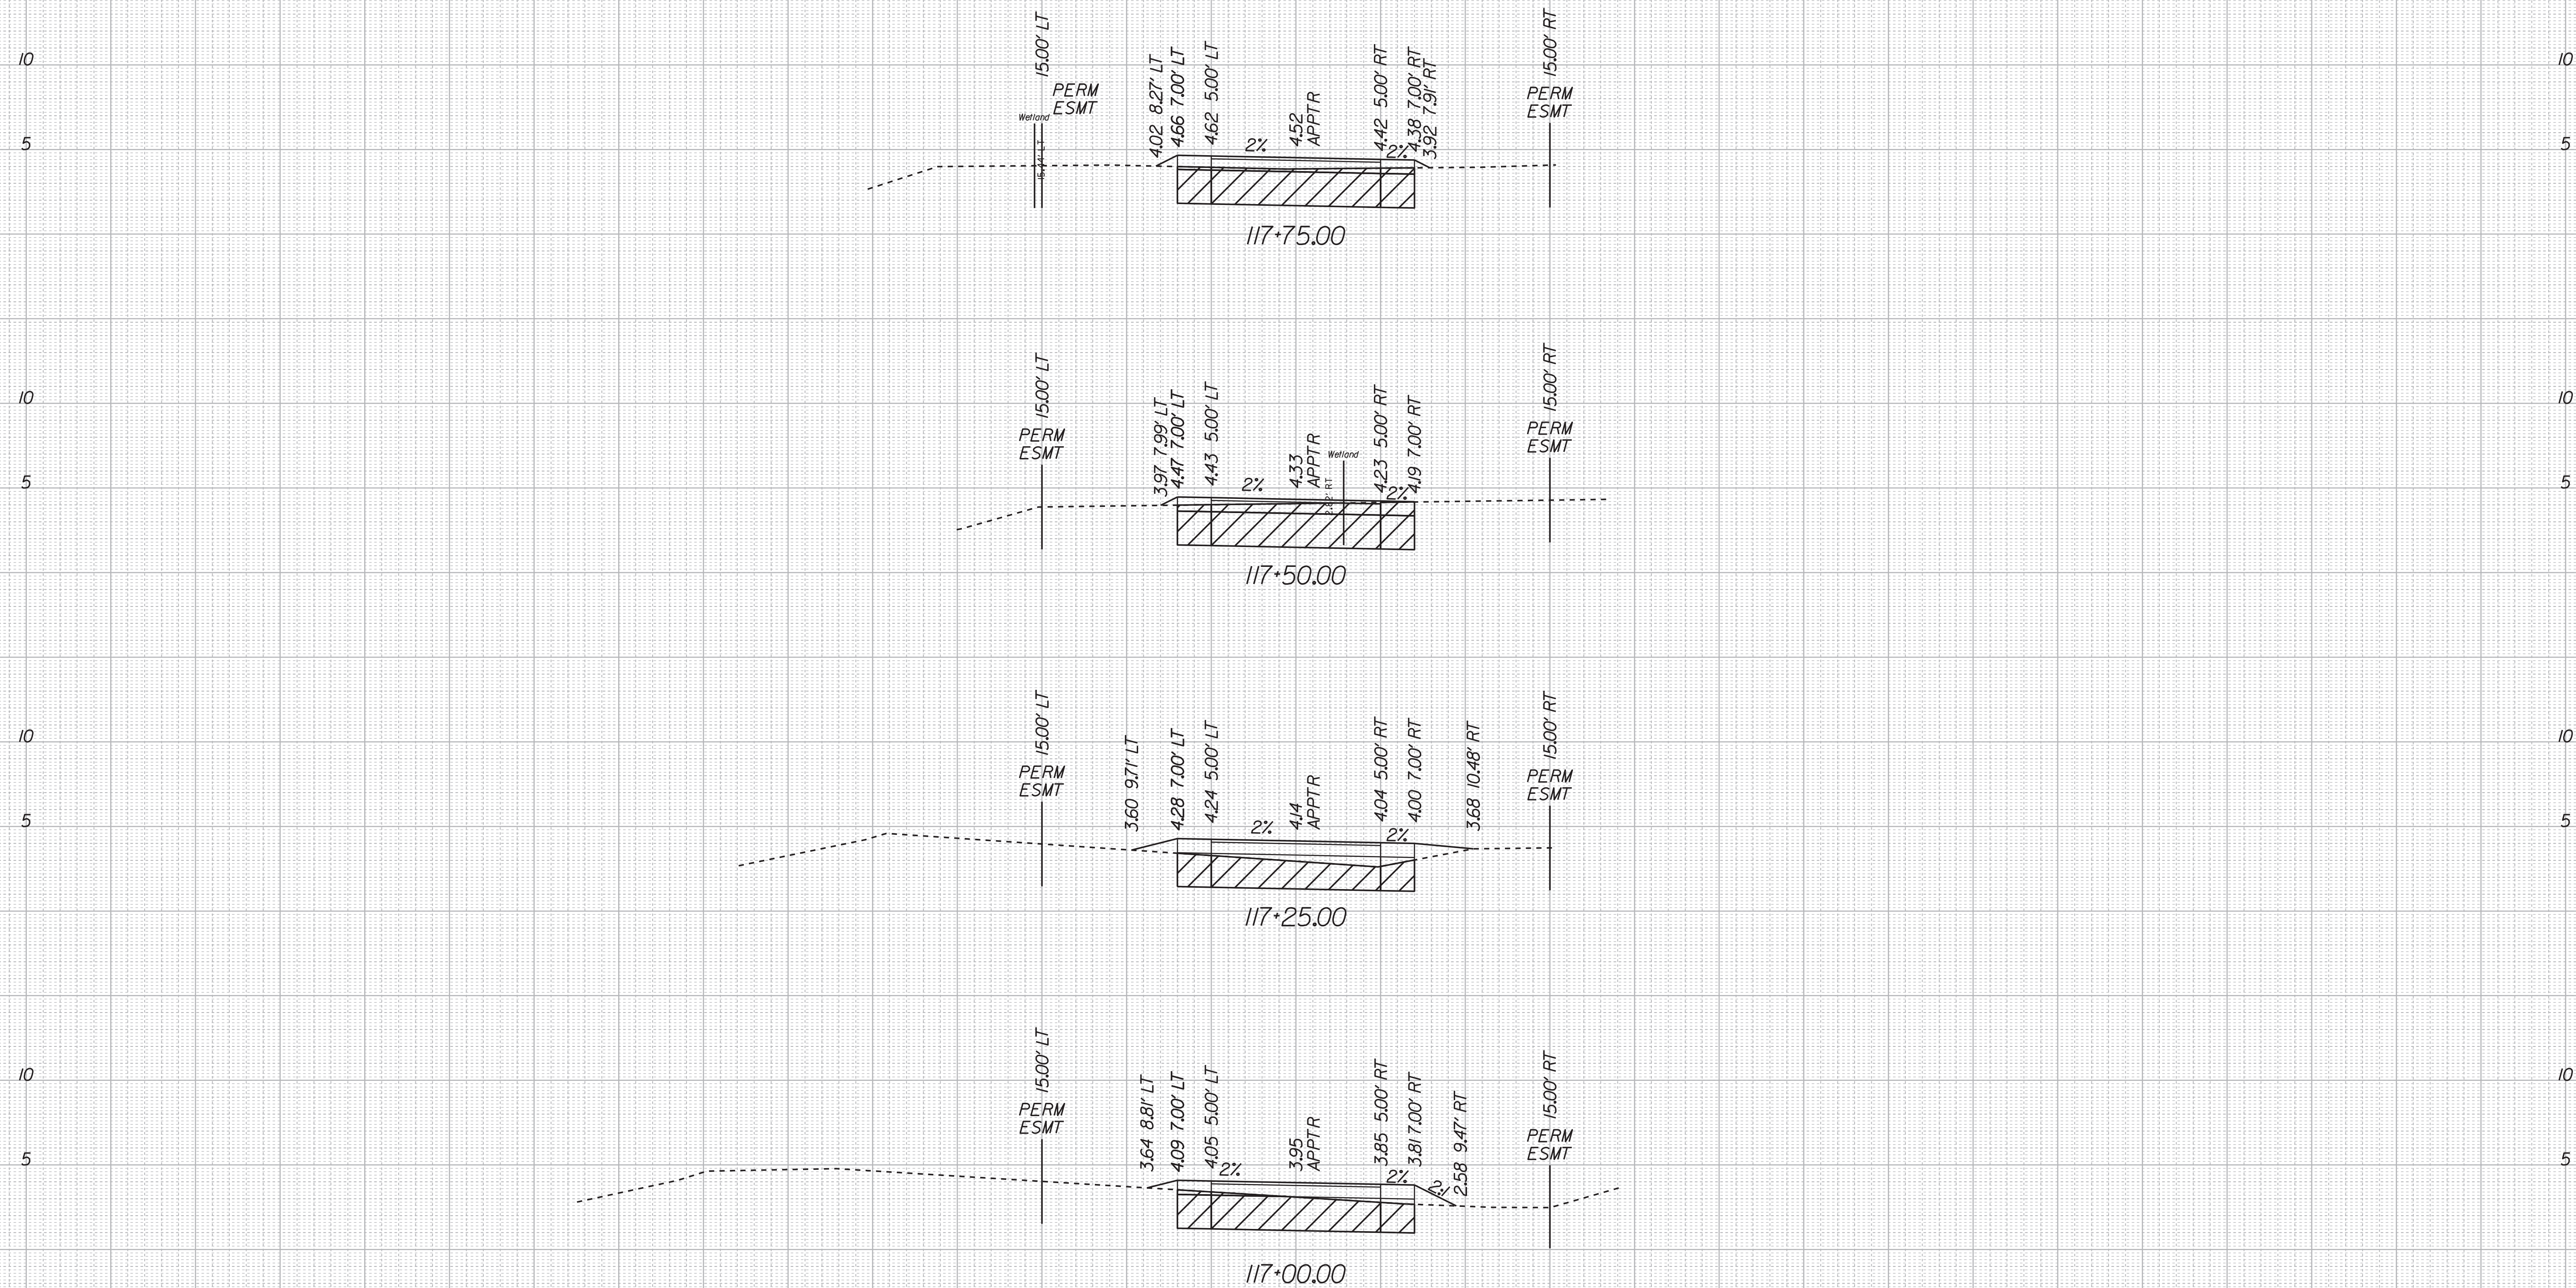


Station 117+00.00 To Station 117+75.00

5/18/2023
I:\Projects\1500761-200-Appomattox Trail Phase 5\CADD\107533\Sheets\10753301_A.dgn

PROJECT NAME
107533


SHEET NO.
17

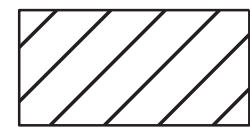


UNSUITABLE SOIL UNDERCUT

CROSS SECTIONS

SCALE 1 IN. = 5 FT

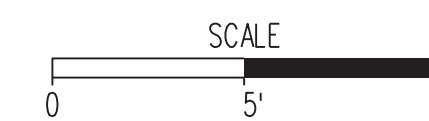

APPOMATTOX TRAIL

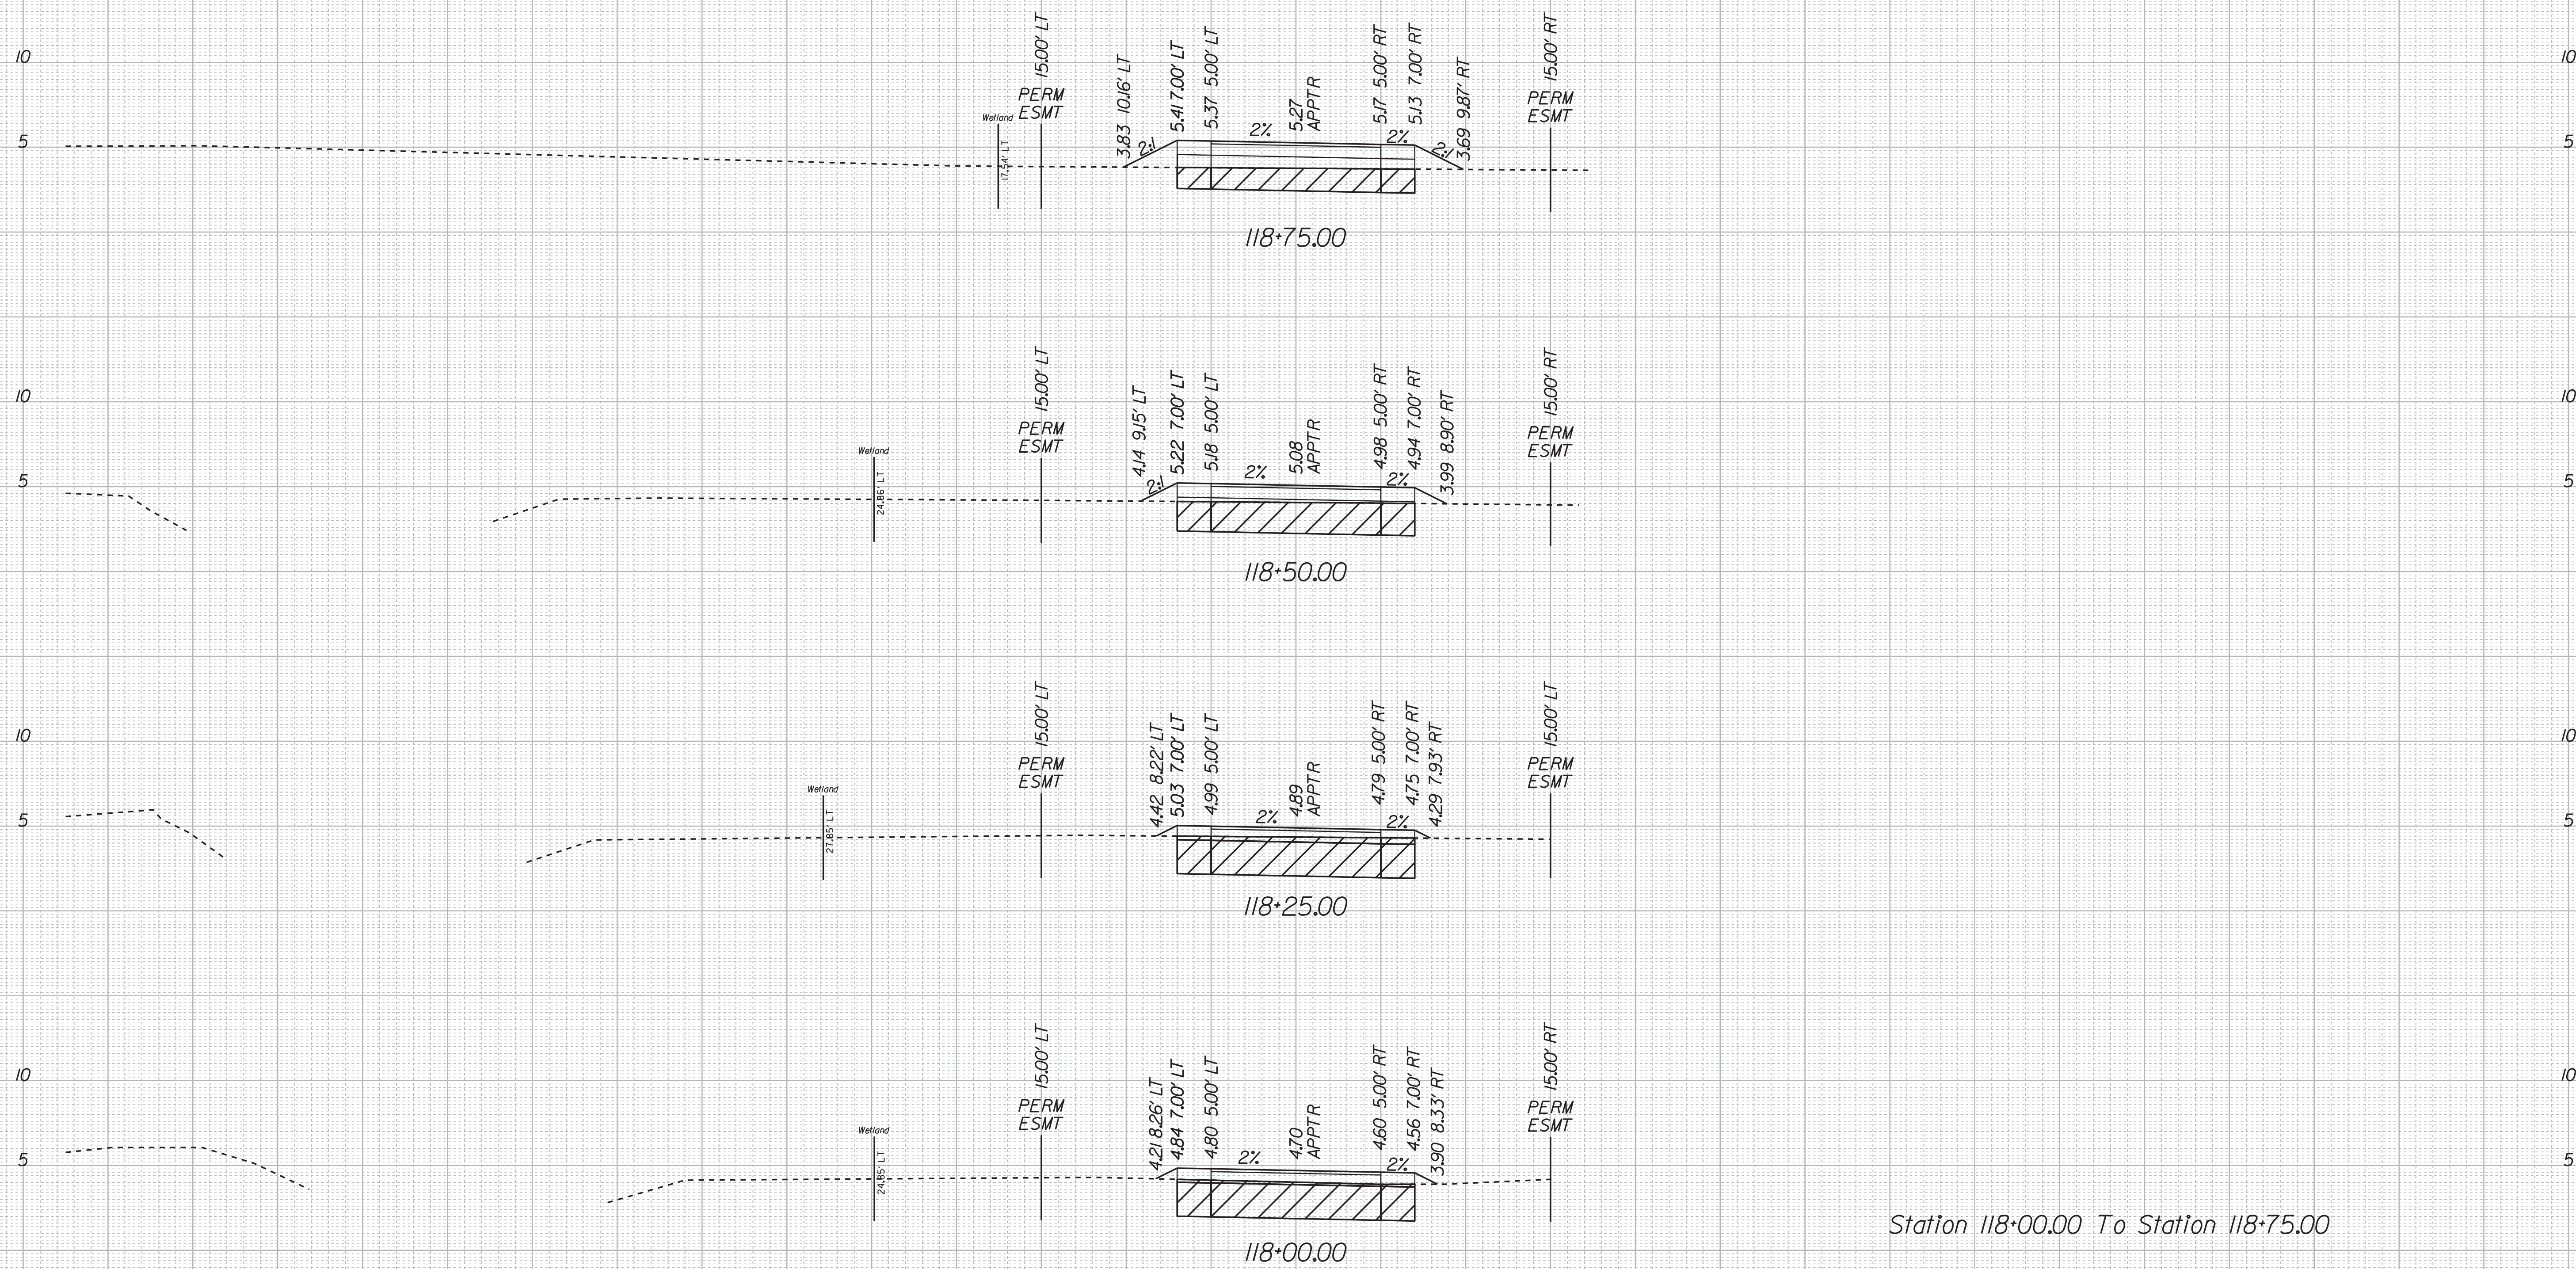


Station 118+00.00 To Station 118+75.00

5/18/2023
I:\Projects\1500761-200-Appomattox Trail Phase 5\CAD\107533\Sheets\10753301_A.dgn

PROJECT NAME
107533


SHEET NO.
18

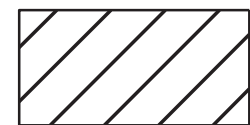


UNSUITABLE SOIL UNDERCUT

CROSS SECTIONS


SCALE 1 IN. = 5 FT

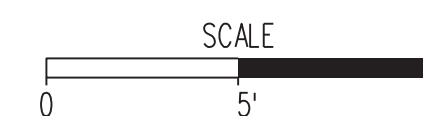

APPOMATTOX TRAIL

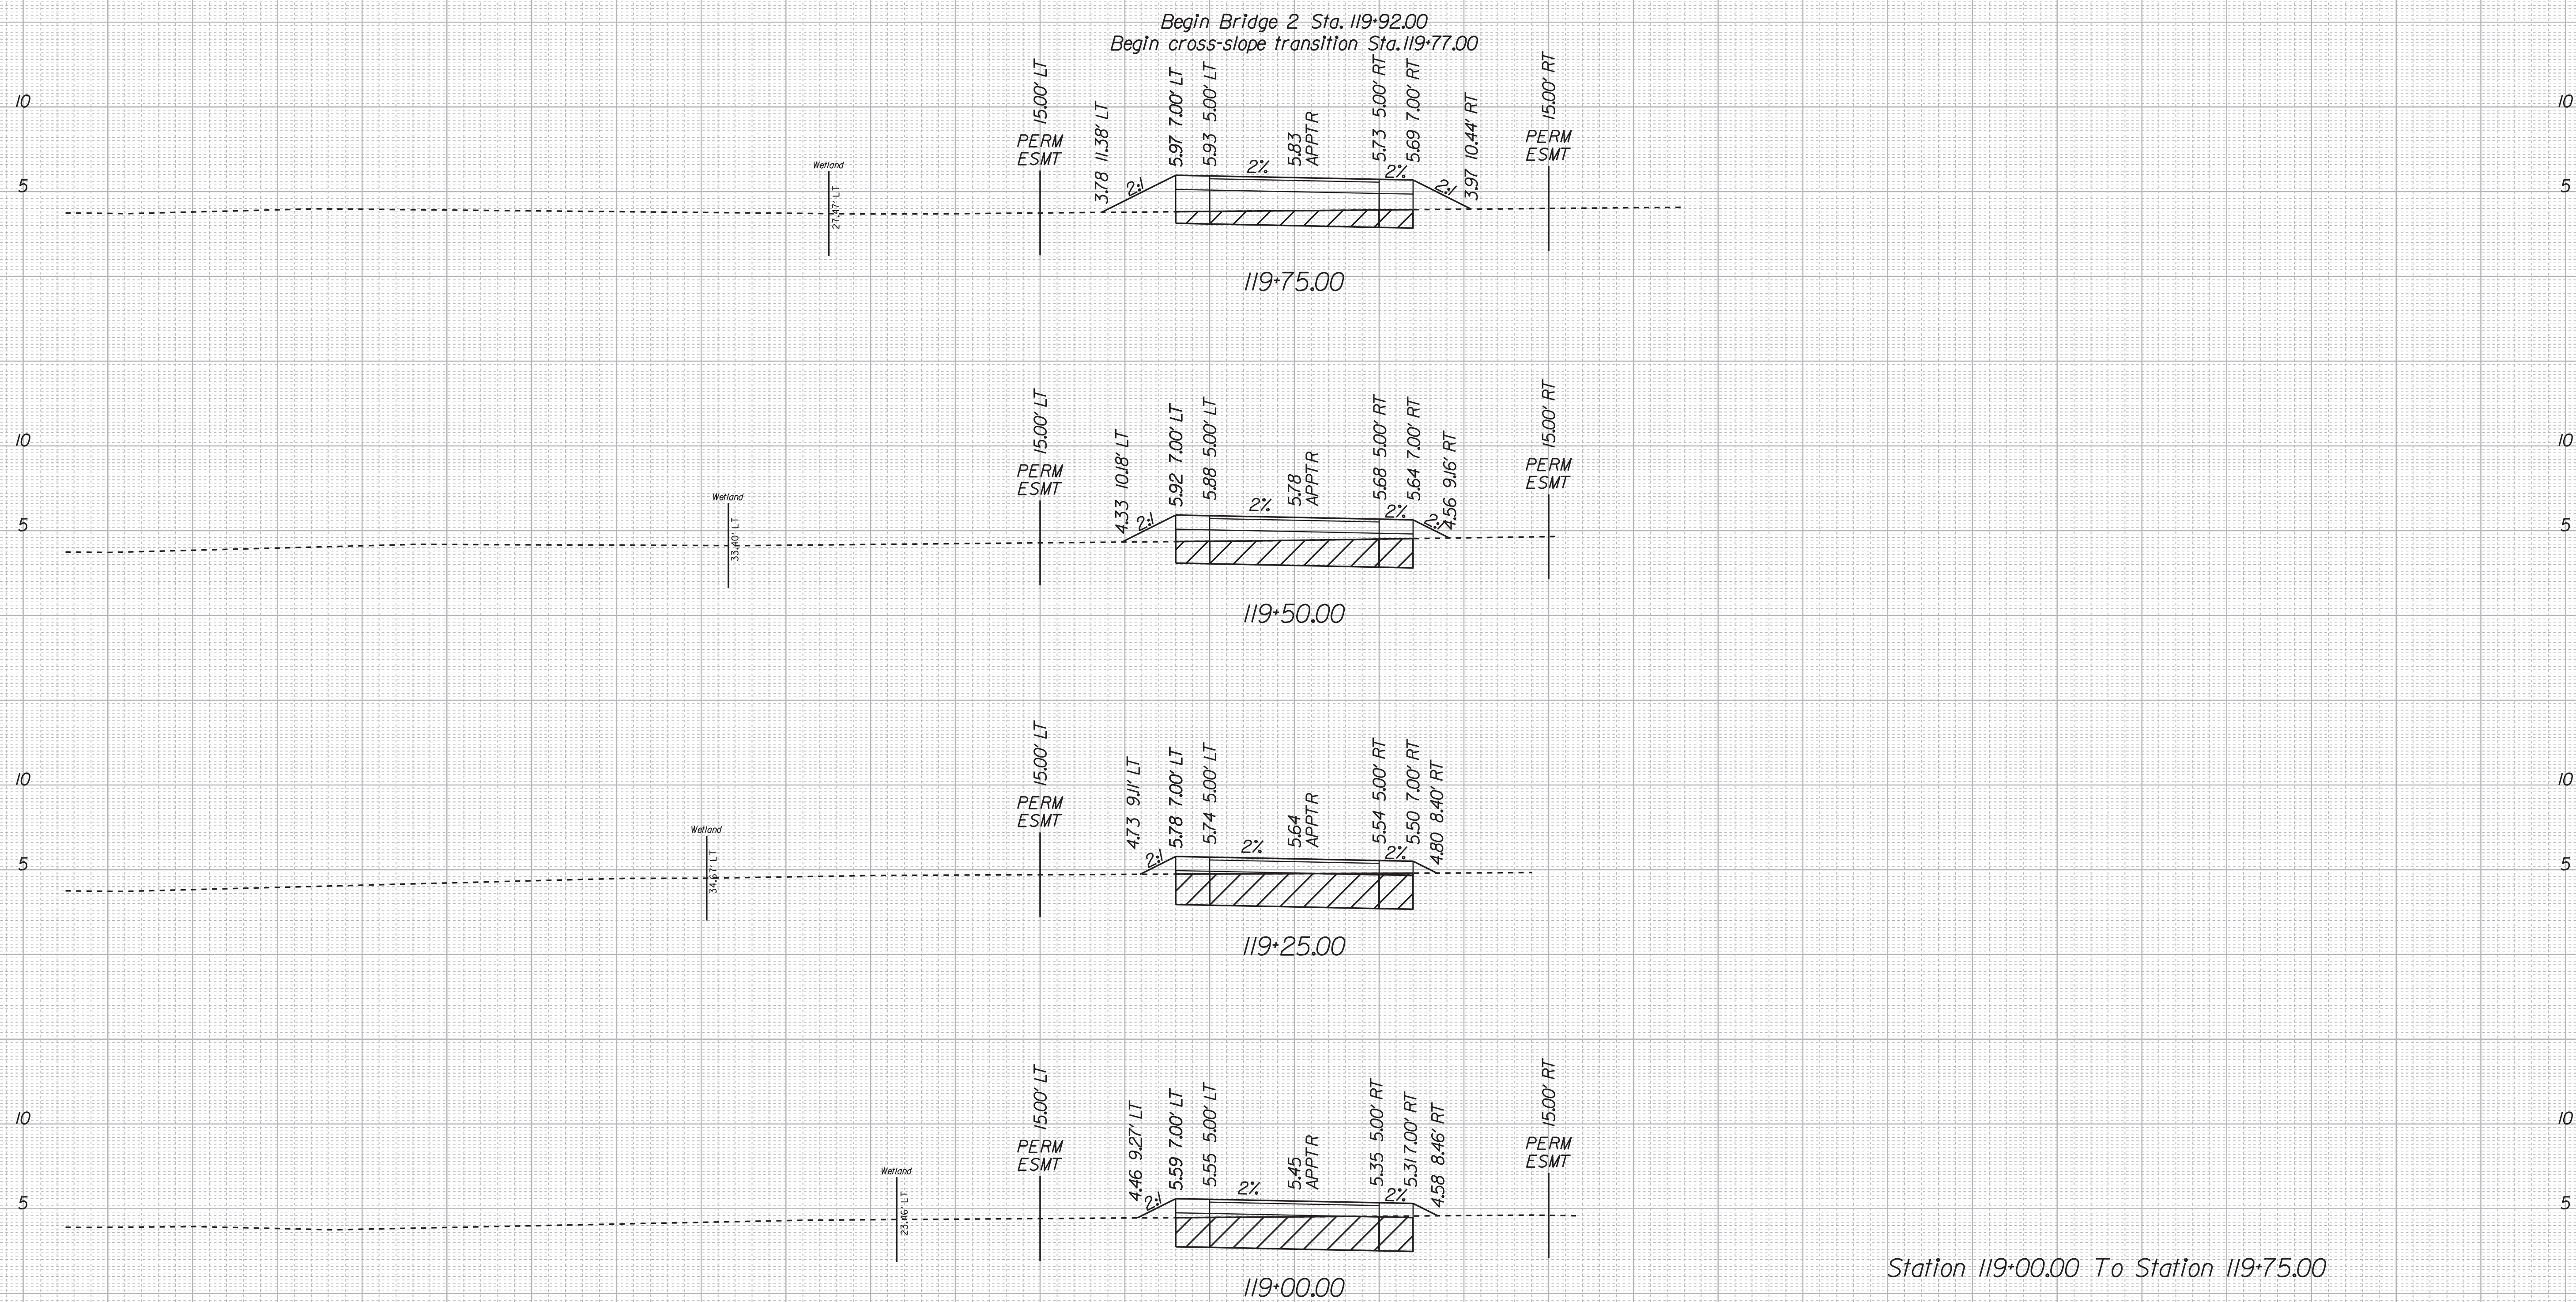


5/18/2023
I:\Projects\1500761-200-Appomattox Trail Phase 5\CAD\075333\Sheets\0753301_A.dgn

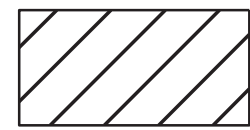


UNSUITABLE SOIL UNDERCUT

CROSS SECTIONS

SCALE 1 IN. = 5 FT

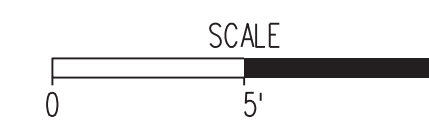


APPOMATTOX TRAIL

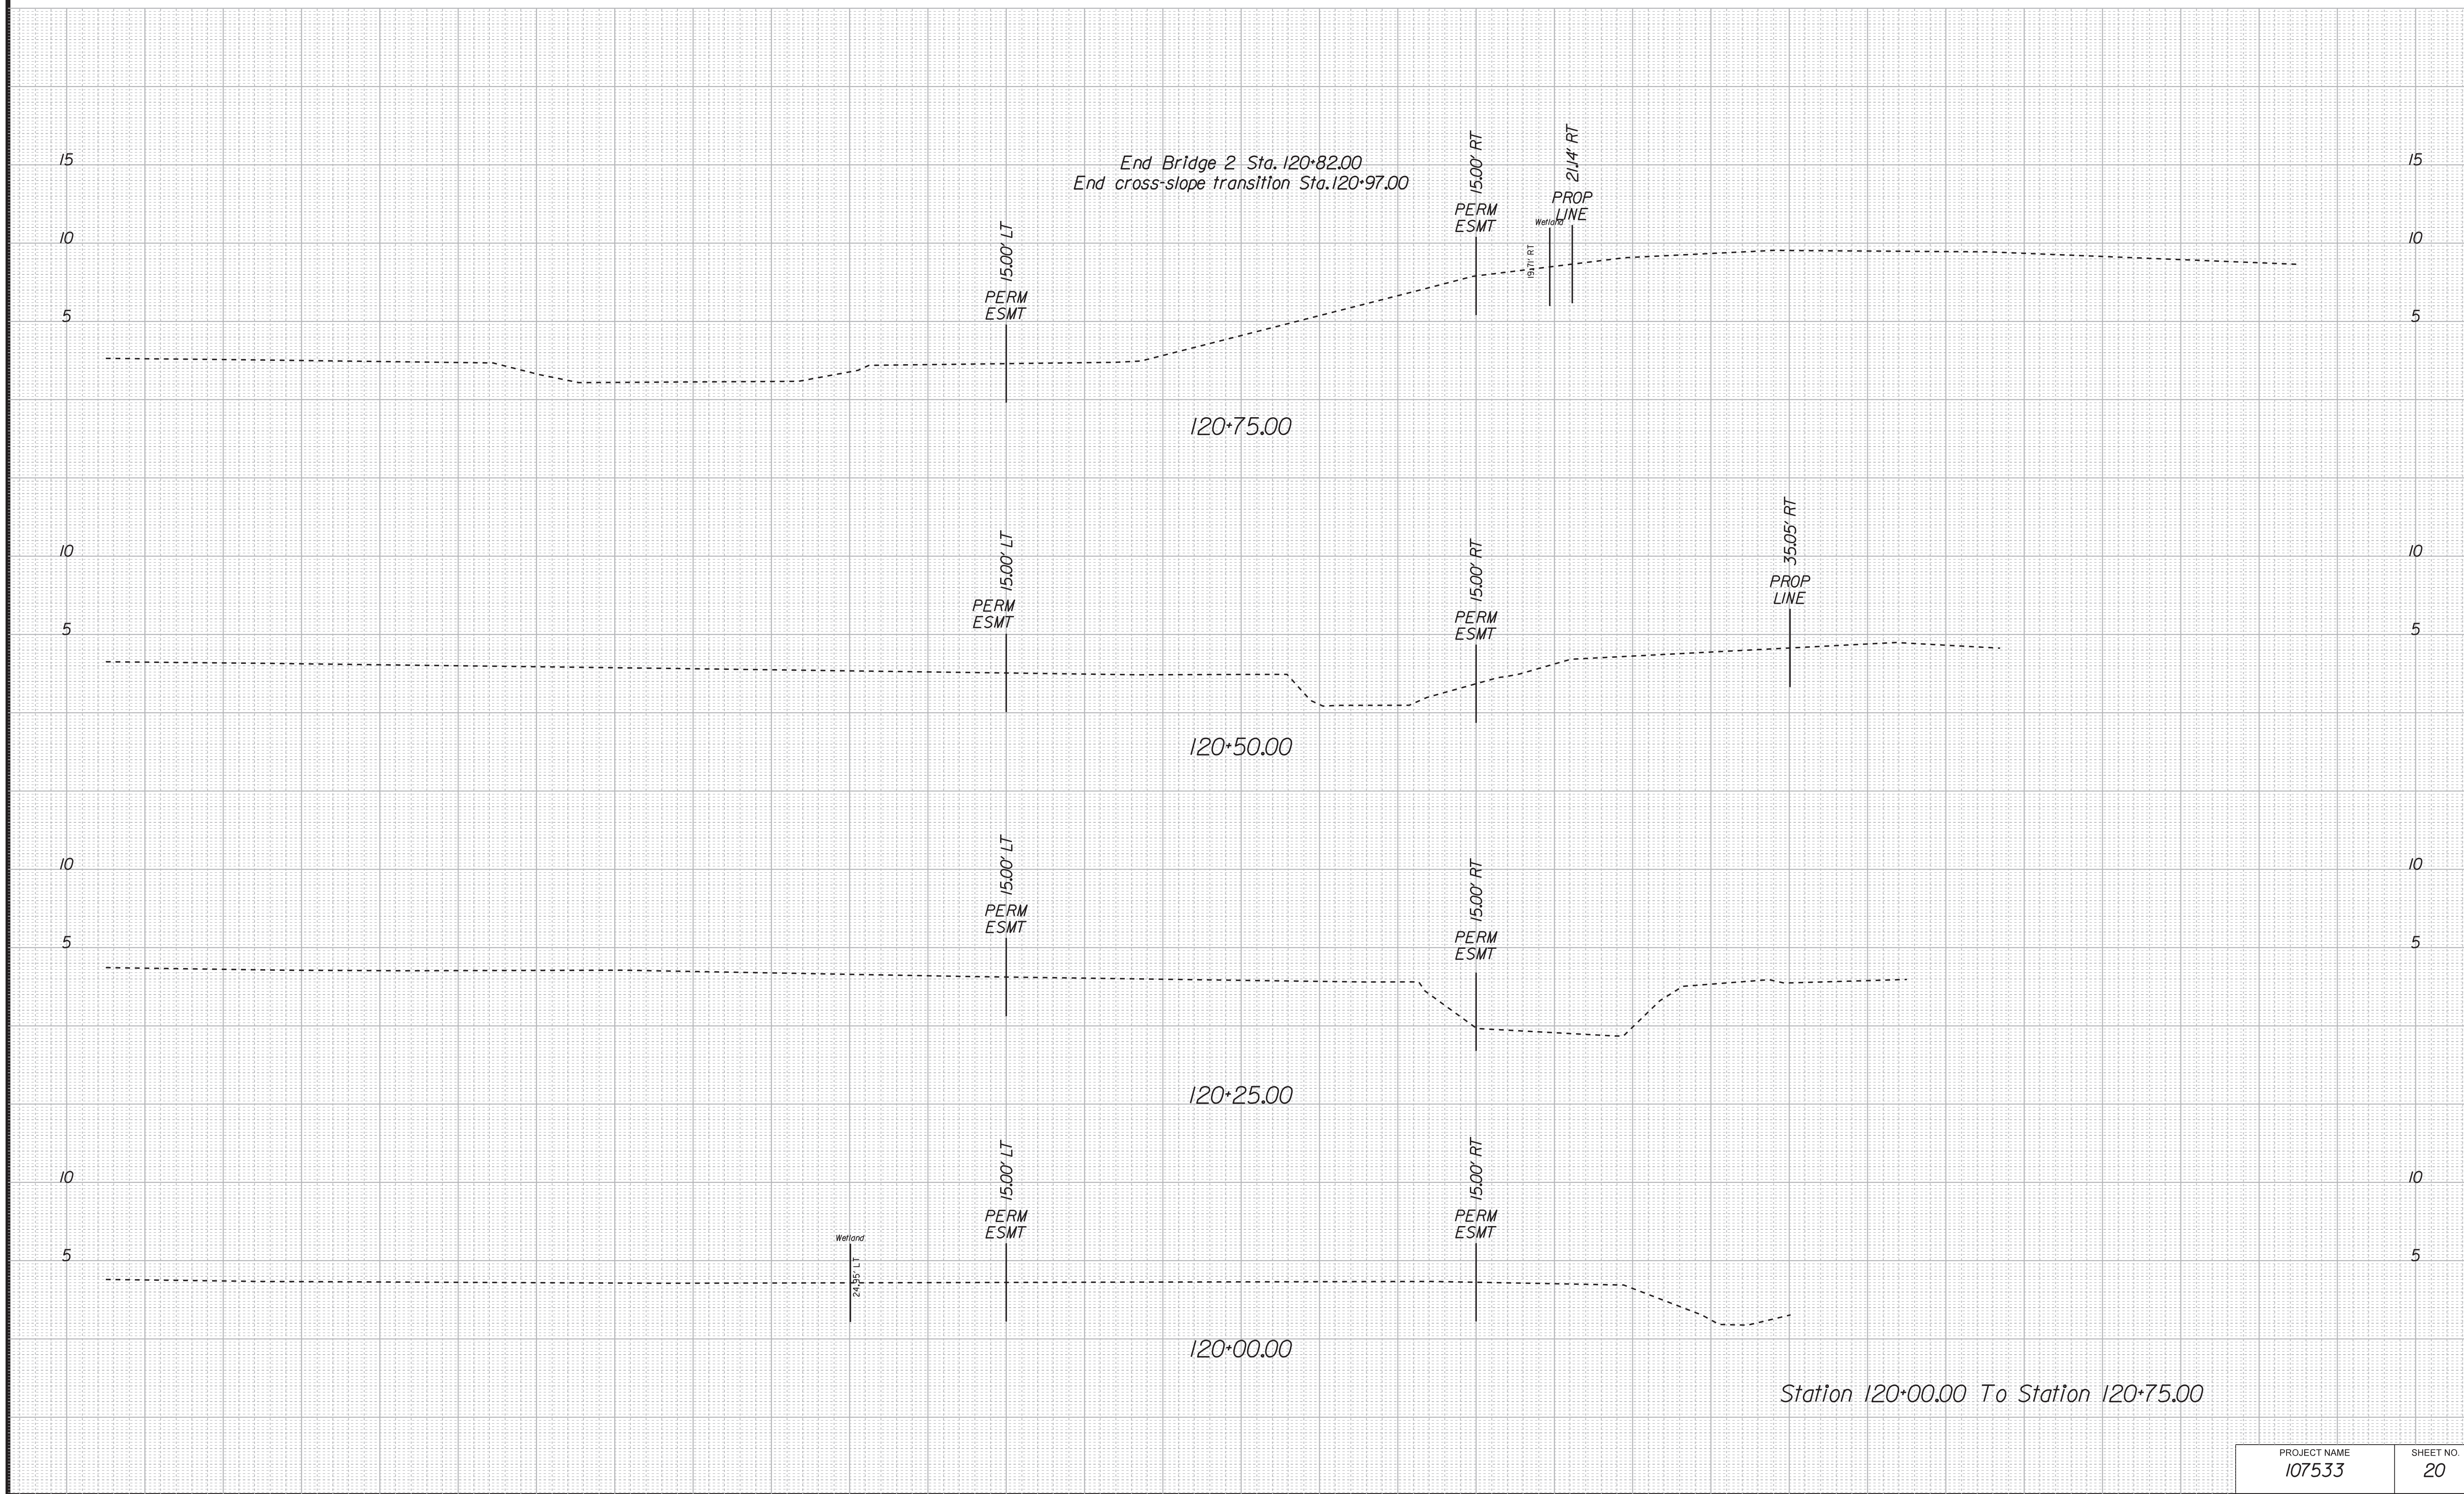

5/18/2023
I:\Projects\1500761-200-Appomattox Trail Phase 5\CADD\107533\Sheets\10753301_A.dgn


PROJECT NAME 107533	SHEET NO. 20
------------------------	-----------------

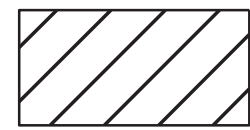


UNSUITABLE SOIL UNDERCUT

CROSS SECTIONS

SCALE 1 IN. = 5 FT

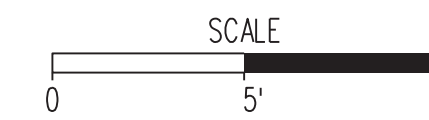

APPOMATTOX TRAIL

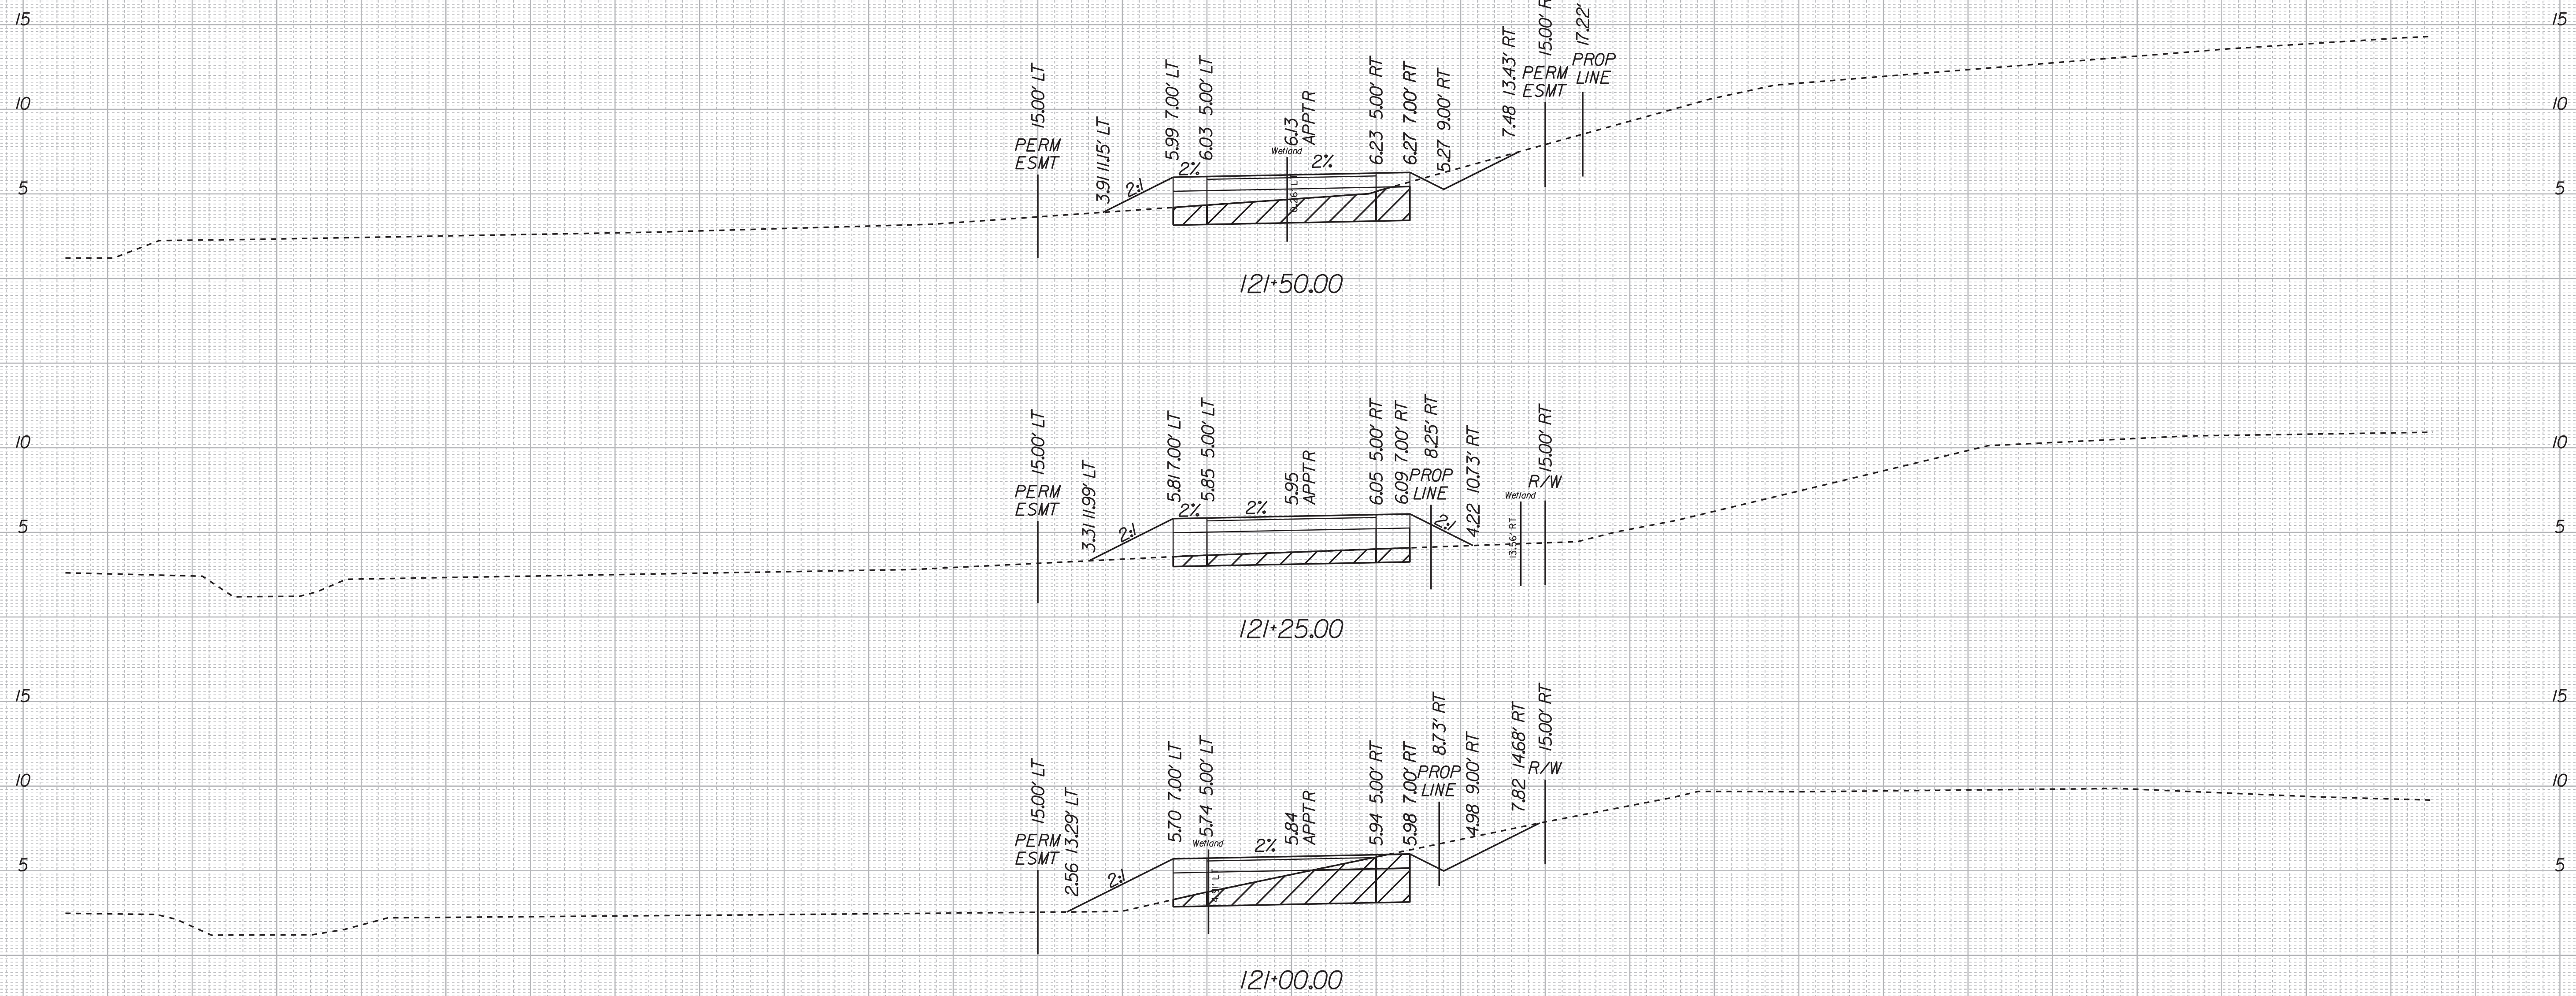


Station 121+00.00 To Station 121+50.00

5/18/2023
I:\Projects\1500761-200-Appomattox Trail Phase 5\CAD\075335\Sheets\0753301_A.dgn

PROJECT NAME
107533


SHEET NO.
21

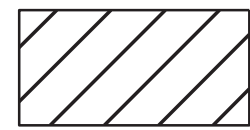


UNSUITABLE SOIL UNDERCUT

CROSS SECTIONS

SCALE 1 IN. = 5 FT

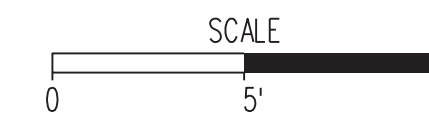


APPOMATTOX TRAIL

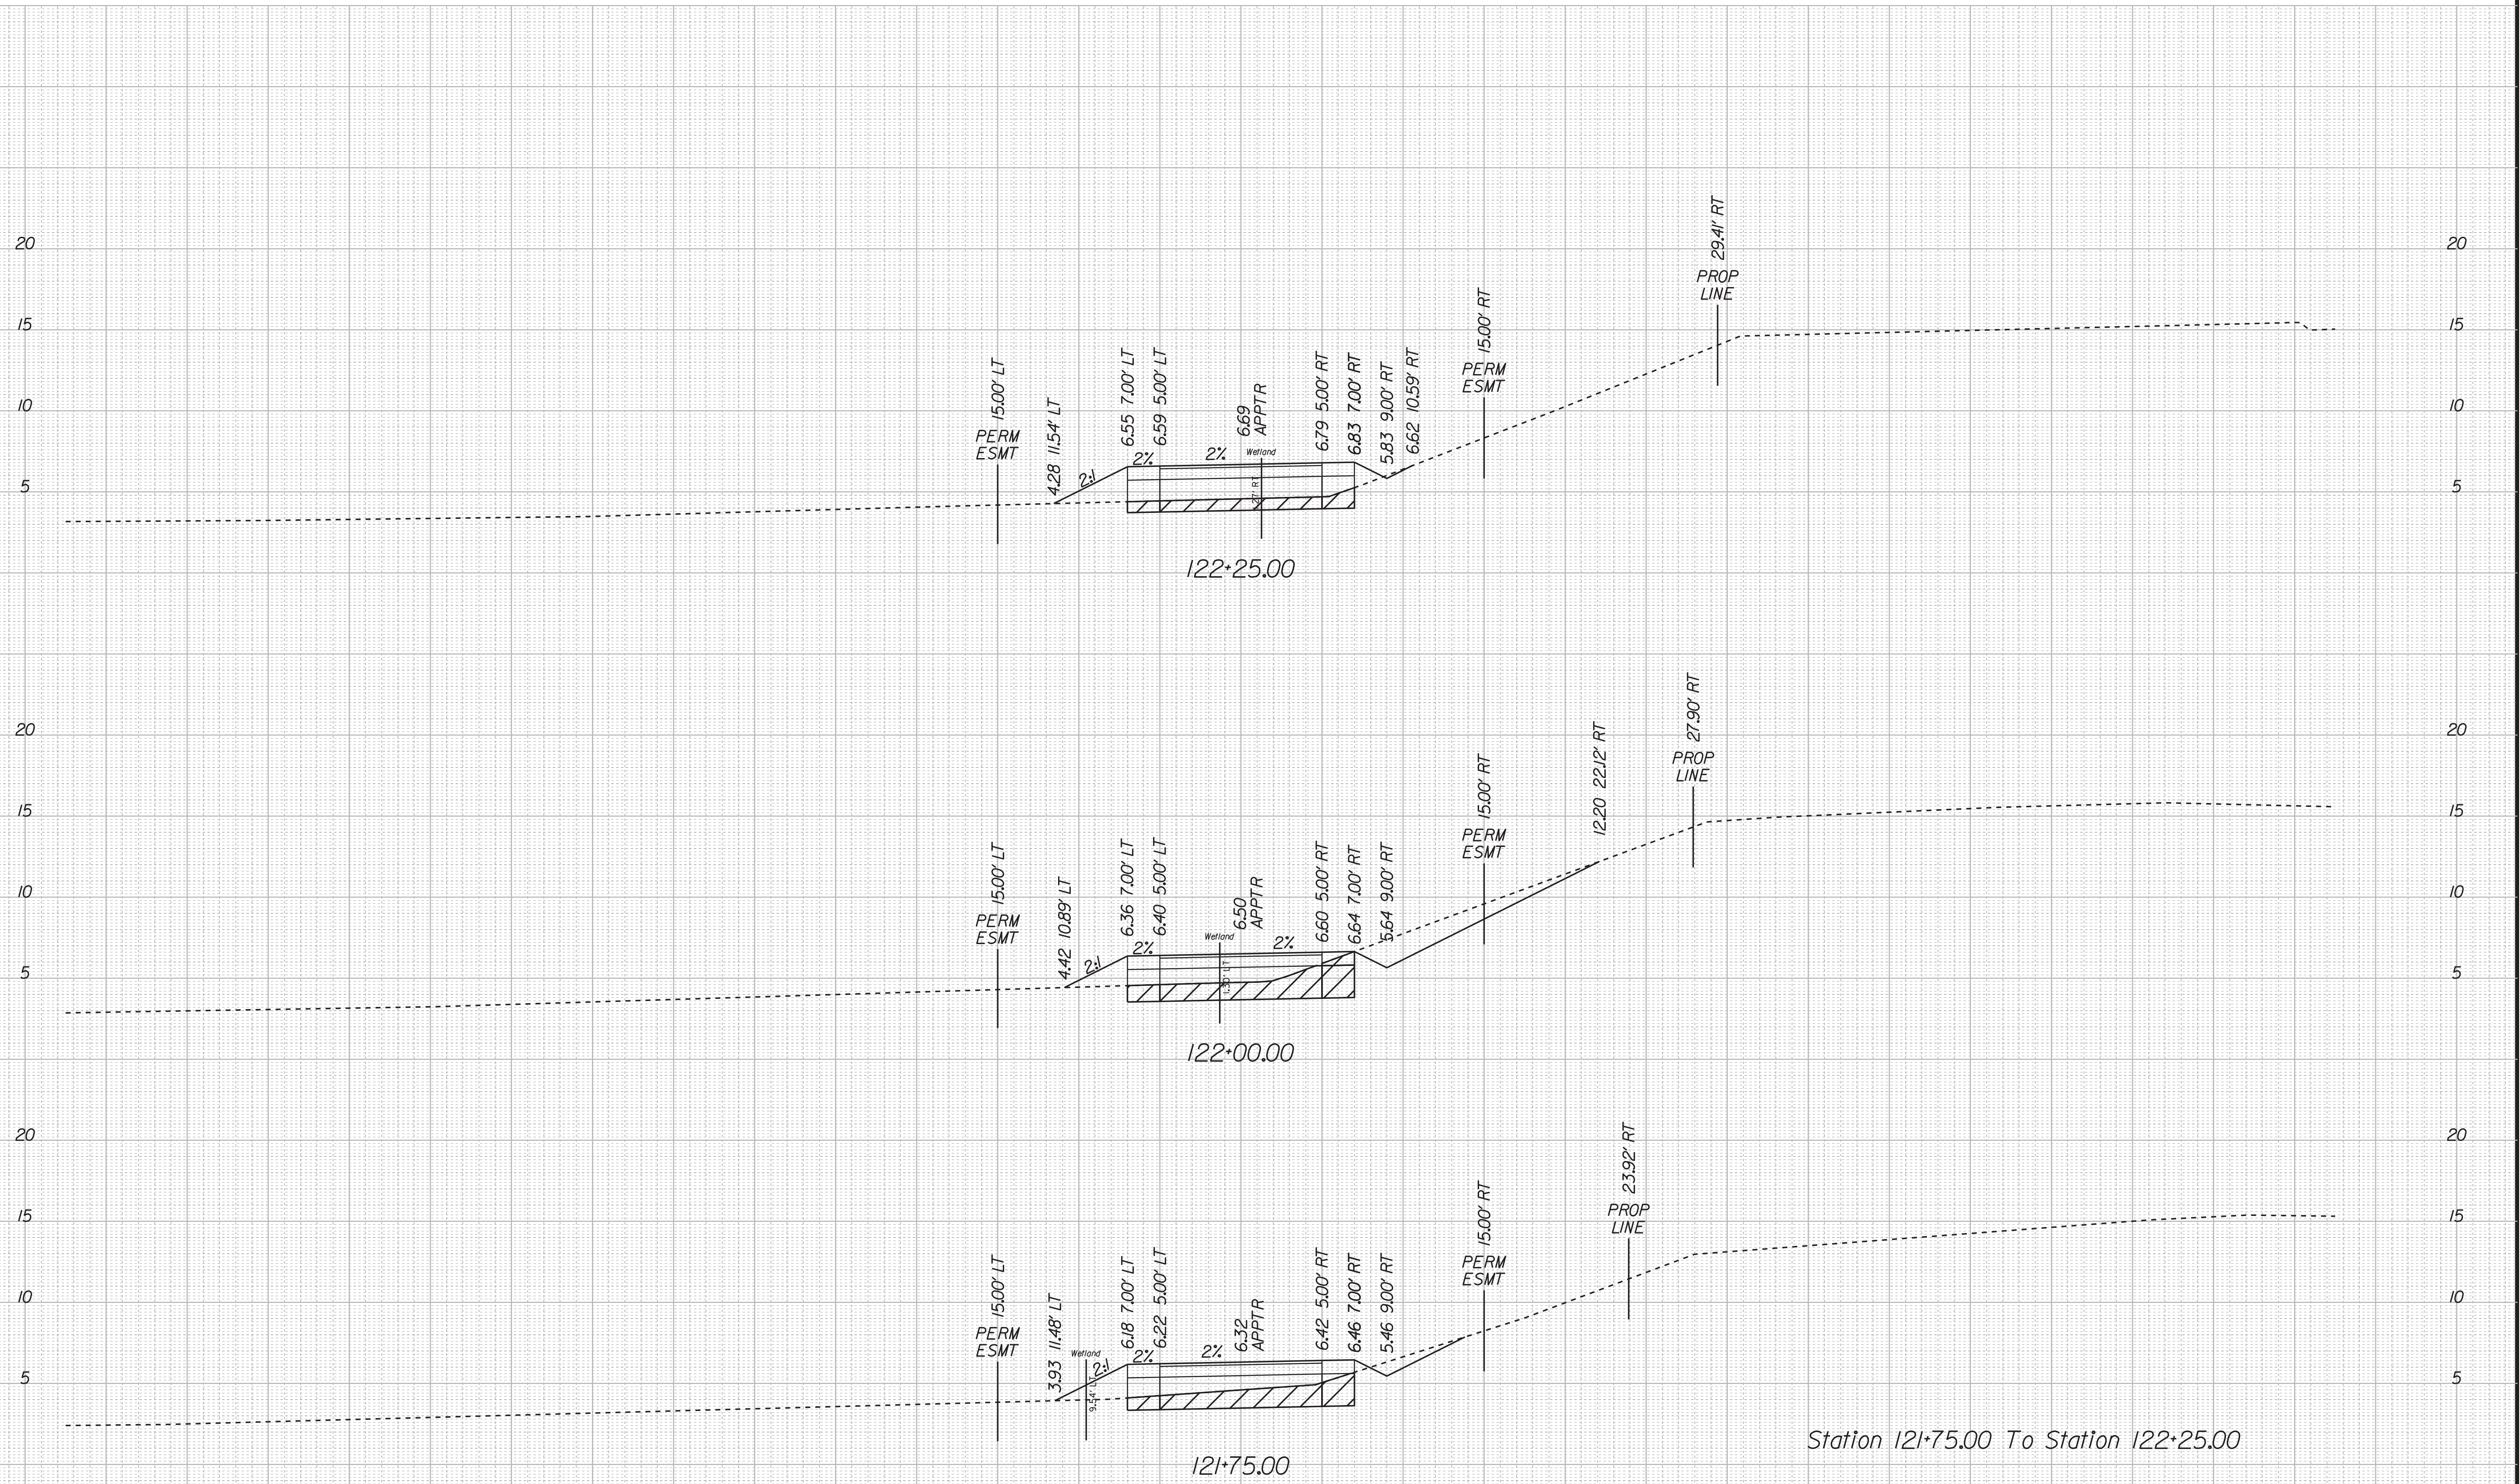

Station 121+75.00 To Station 122+25.00

PROJECT NAME
107533


SHEET NO.
22

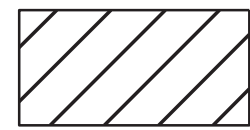


UNSUITABLE SOIL UNDERCUT

CROSS SECTIONS


SCALE 1 IN. = 5 FT

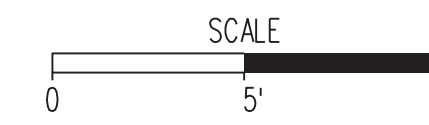

APPOMATTOX TRAIL

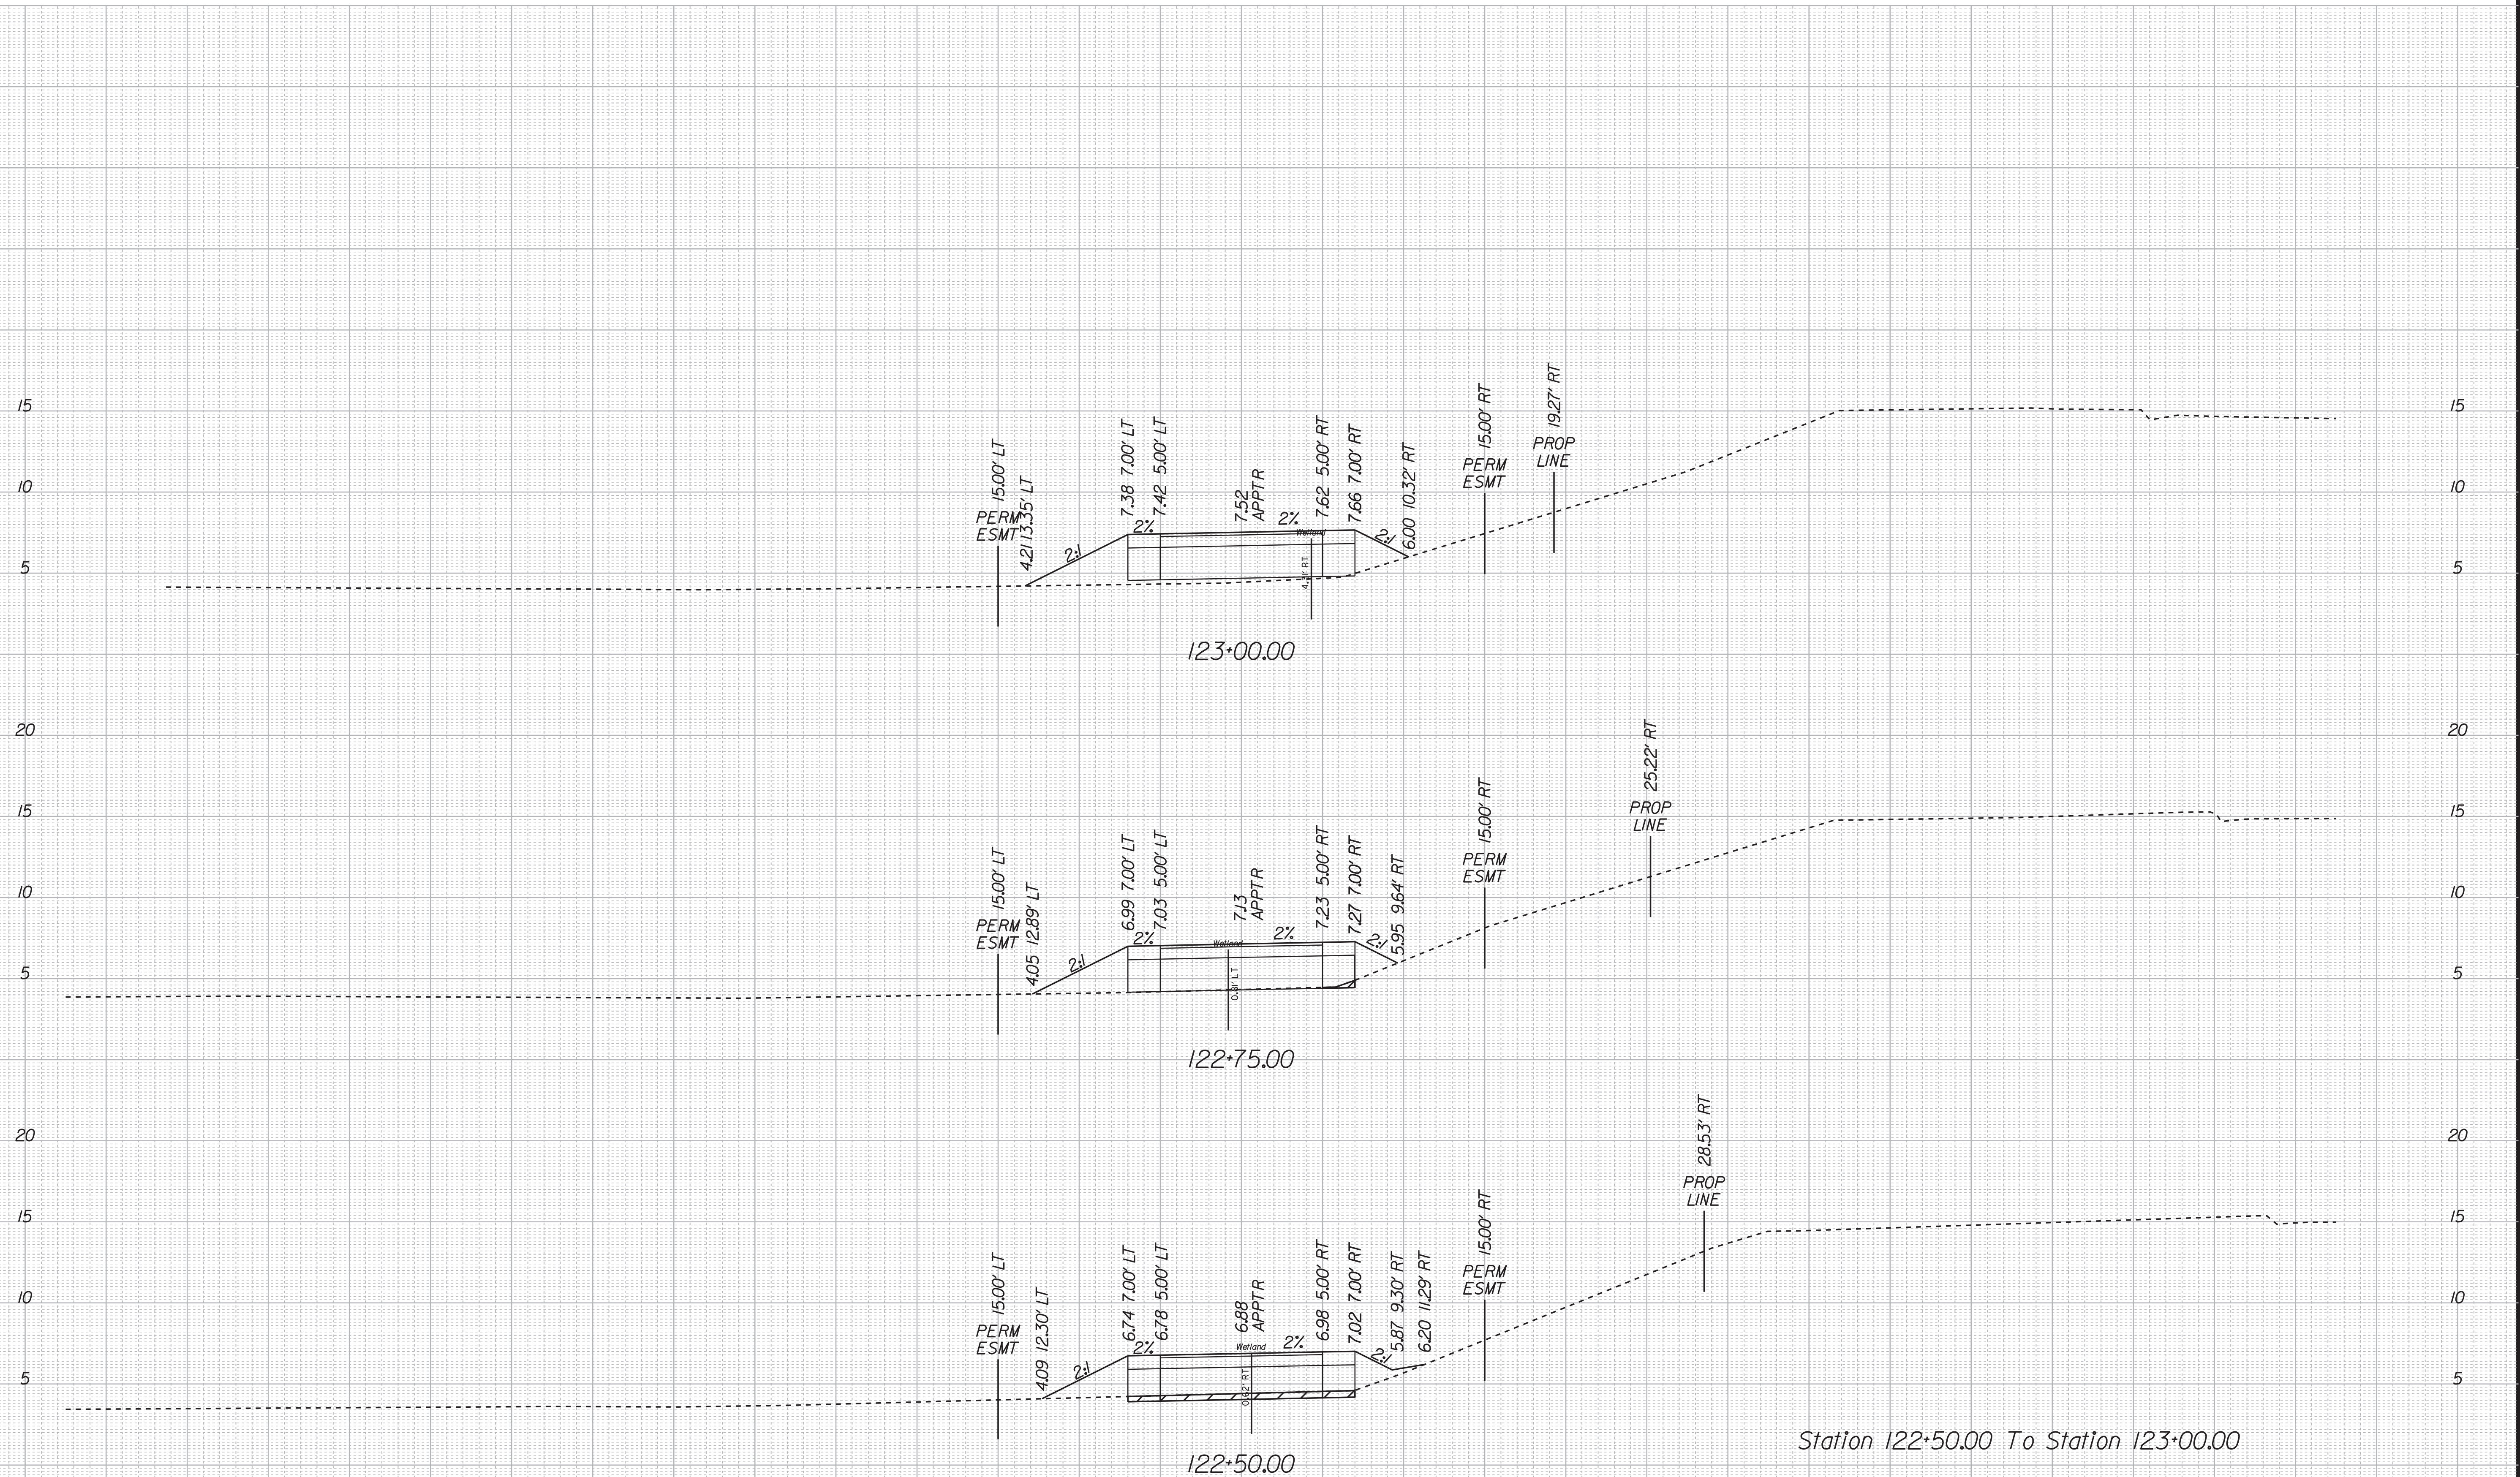


5/18/2023 I:\Projects\1500761-200-Appomattox Trail Phase 5\CAD\075333\Sheets\0753301_A.dgn

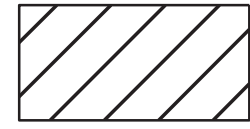


UNSUITABLE SOIL UNDERCUT

CROSS SECTIONS

SCALE 1 IN. = 5 FT

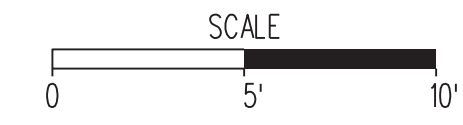

APPOMATTOX TRAIL

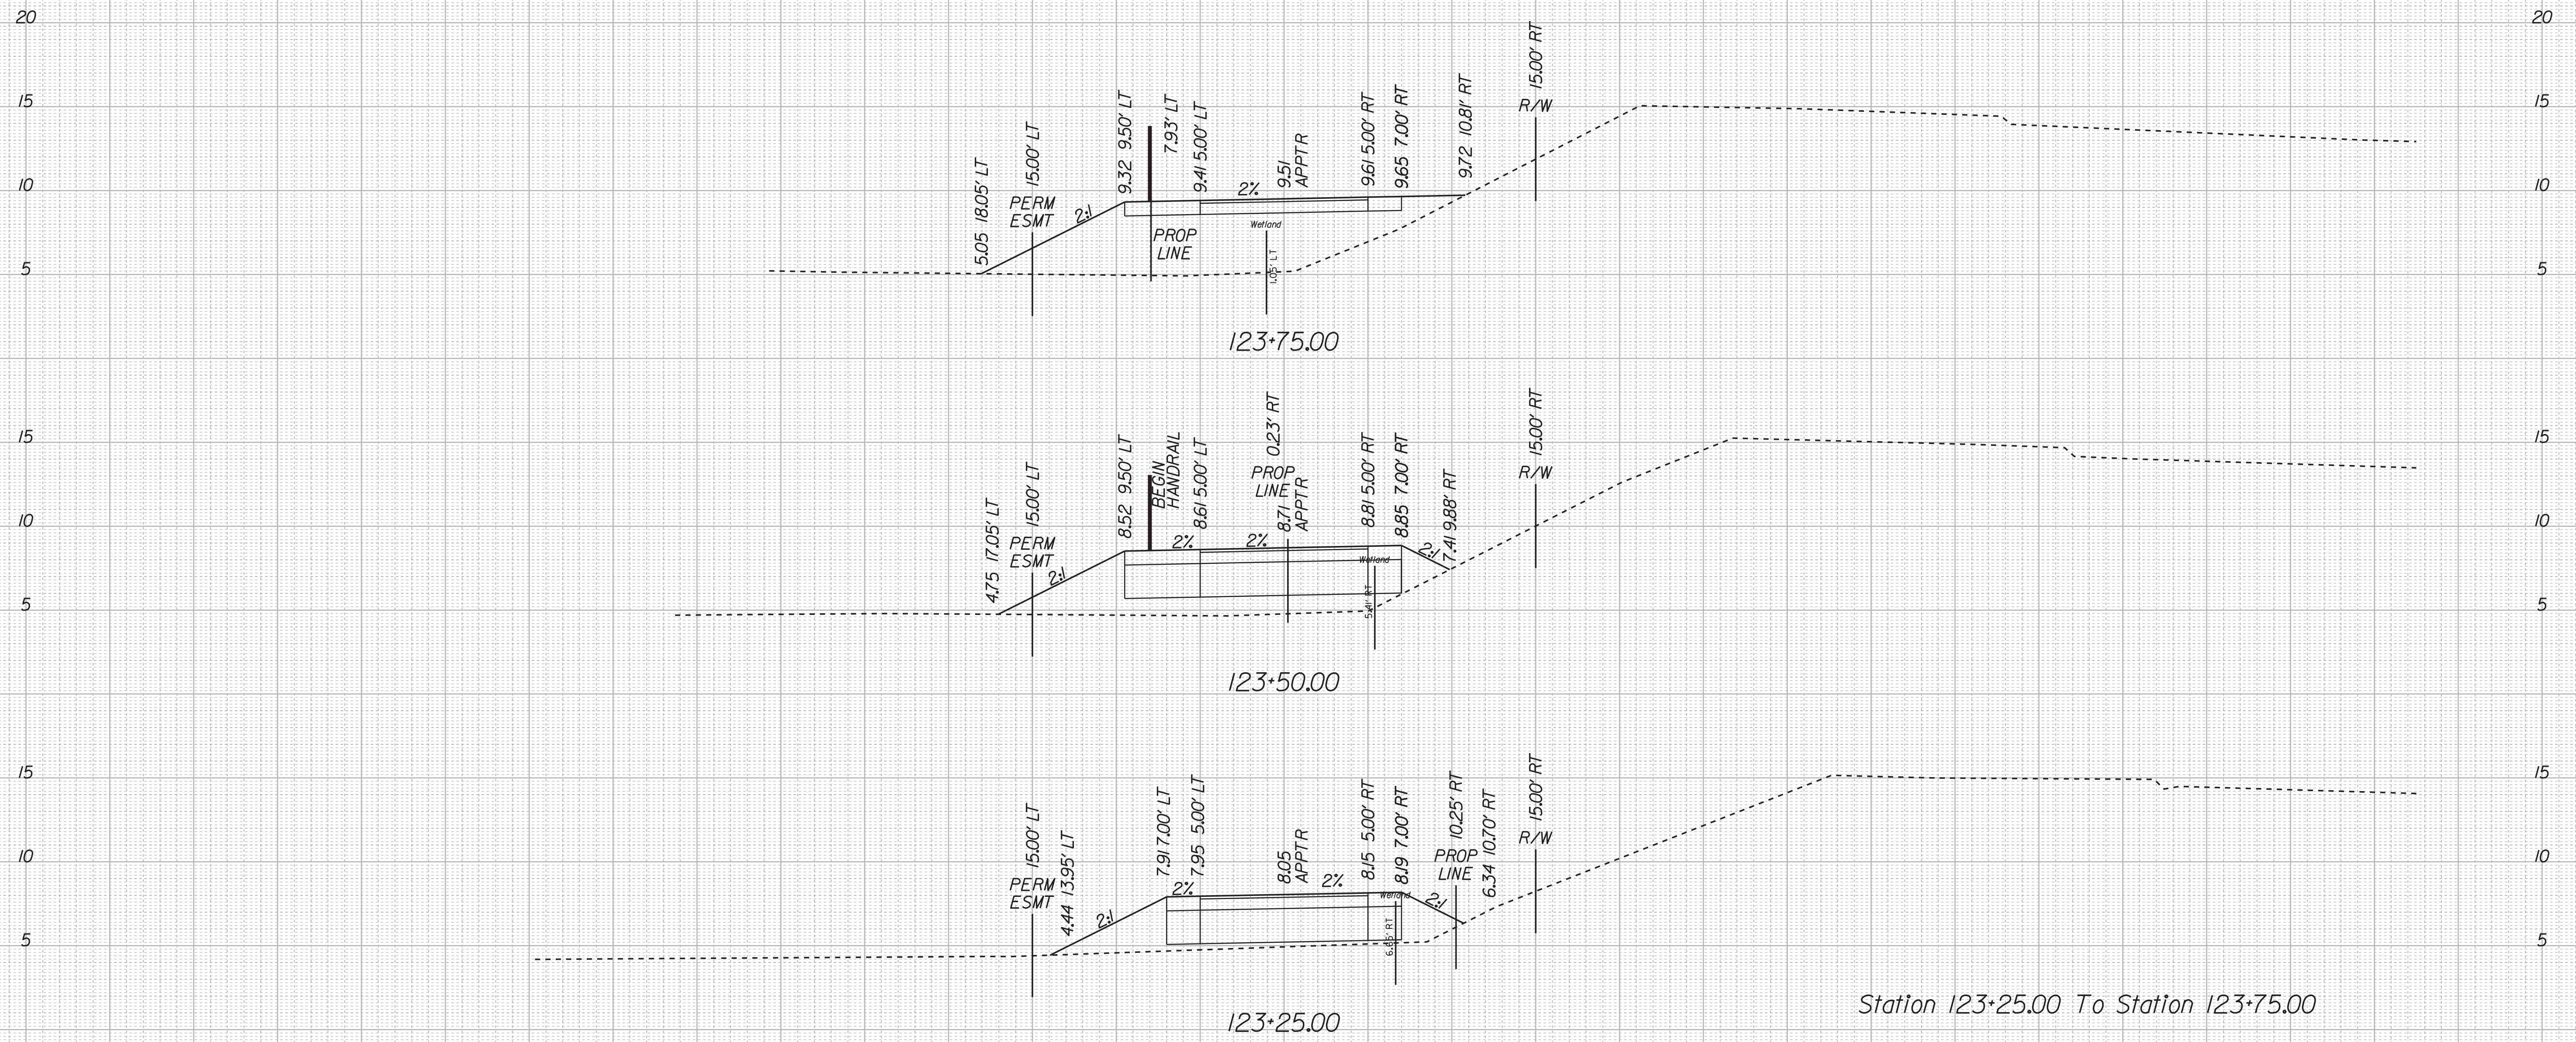

5/18/2023
I:\Projects\1500761-200-Appomattox Trail Phase 5\CAD\075333\Sheets\0753301_A.dgn